


Z:\Temp\Tres\S24x36.dwg

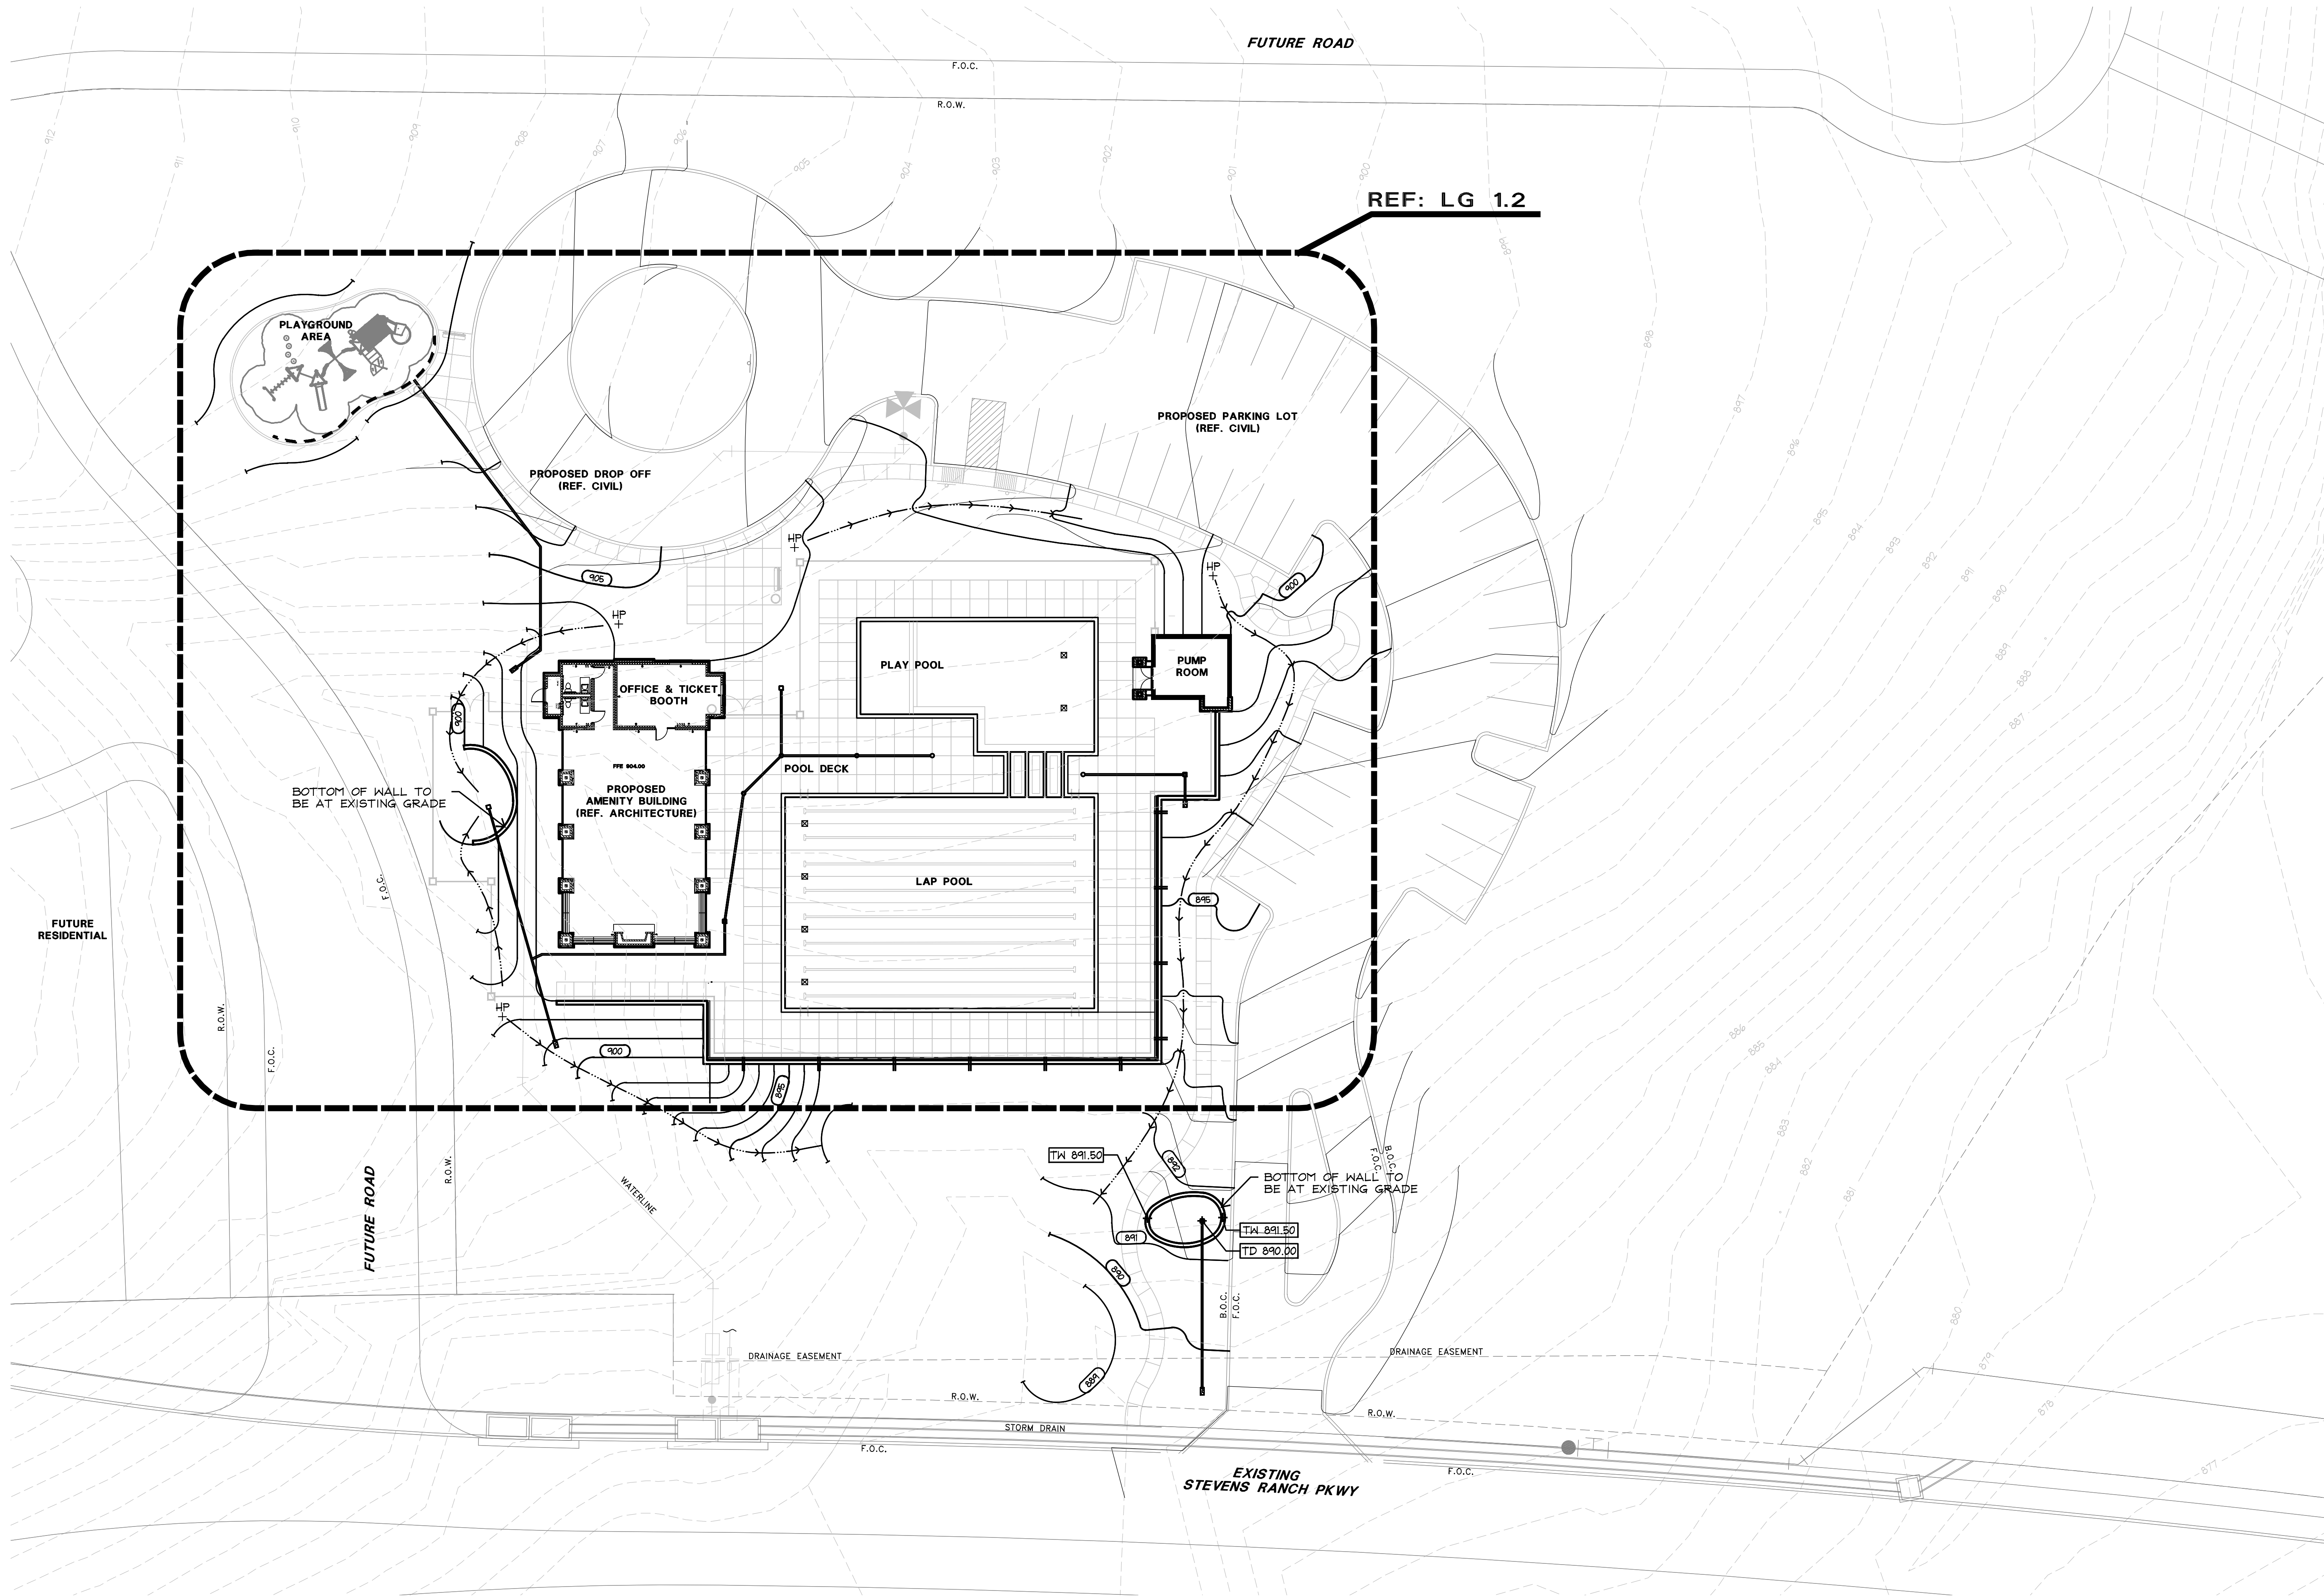

Tmt Bml
11-27-2012

Landscape Architects • Planners
70 North East Loop 410 Suite 570
San Antonio, Texas 78216
(210) 366-9933 Fax: (210) 366-9916
Austin • Dallas • Houston • San Antonio

Project:
**STEVENS RANCH
RECREATION CENTER**

**CUMBERLAND STEVENS
RESIDENTIAL, LTD.**

SAN ANTONIO, TEXAS

Project Number:
S11038

Designed: TR

Drawn: KN, NP

Reviewed: TR, JD

Date Issued:
NOVEMBER 27, 2012

Revisions:

Sheet Title:
GRADING PLAN

Sheet Number:
LG 1.1