


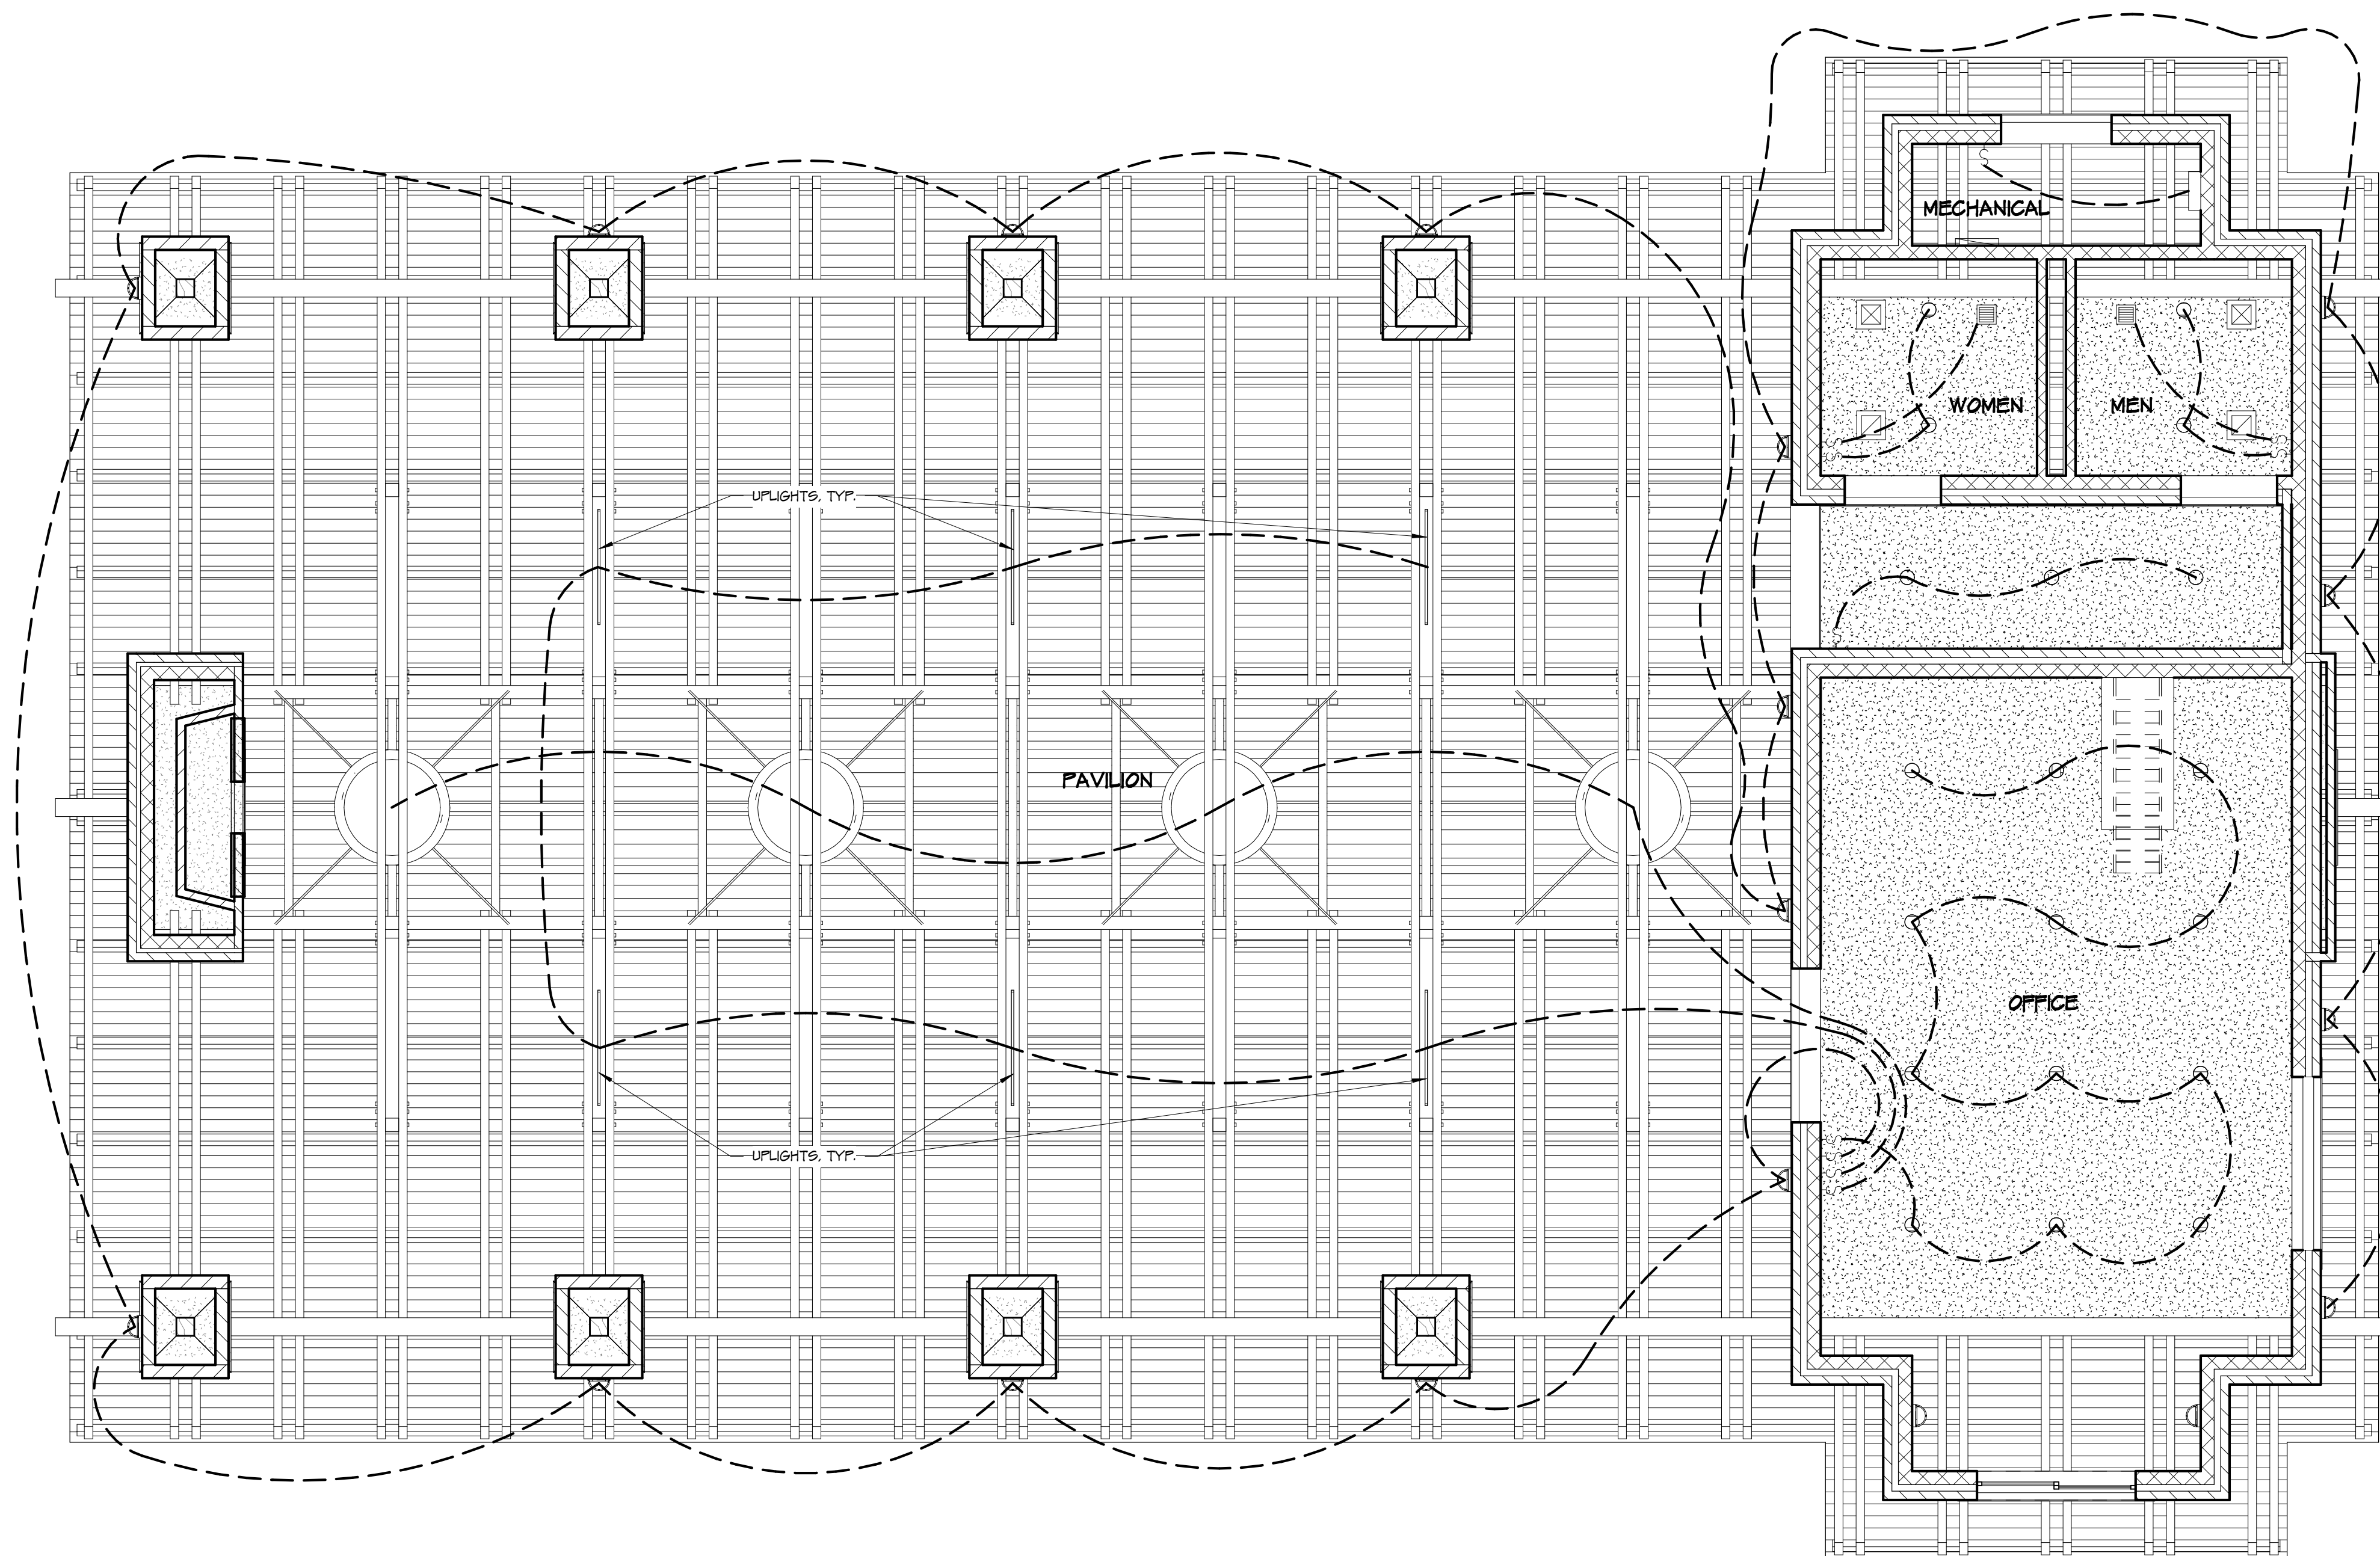

1 REFLECTED CEILING PLAN
SCALE: 1/4" = 1'-0"