




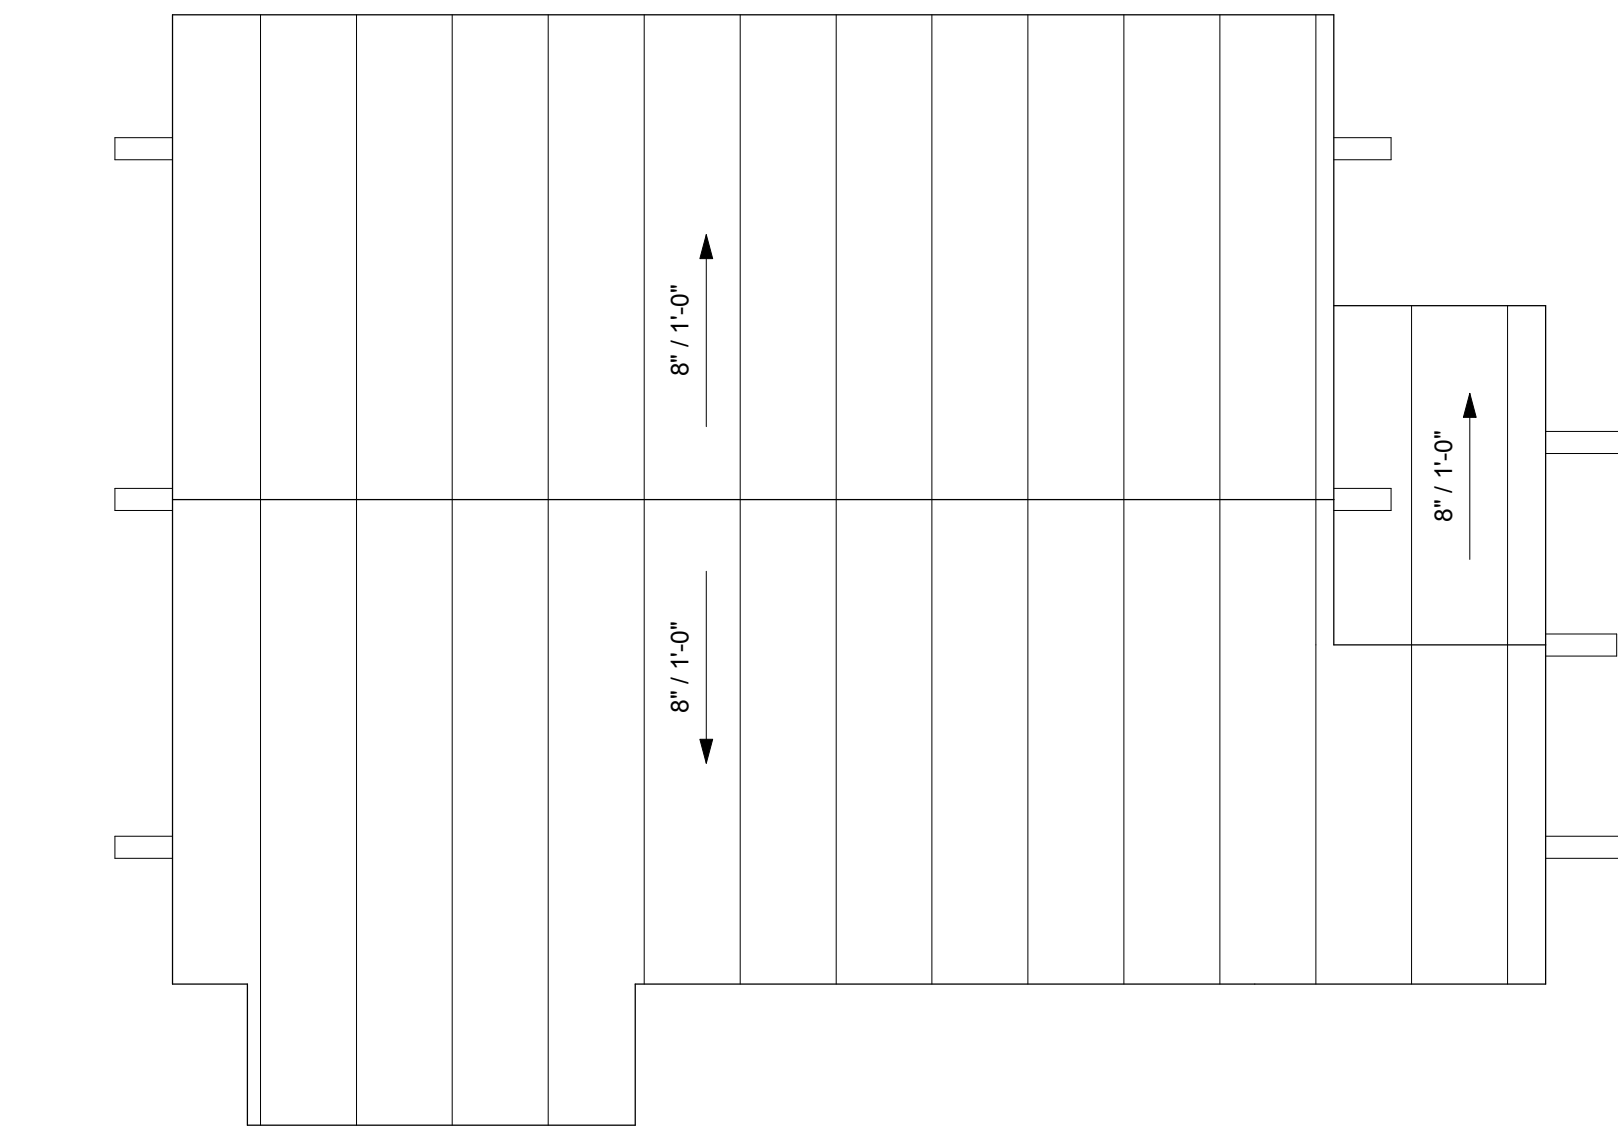


8 ROOF PLAN
SCALE: 1/4" = 1'-0"

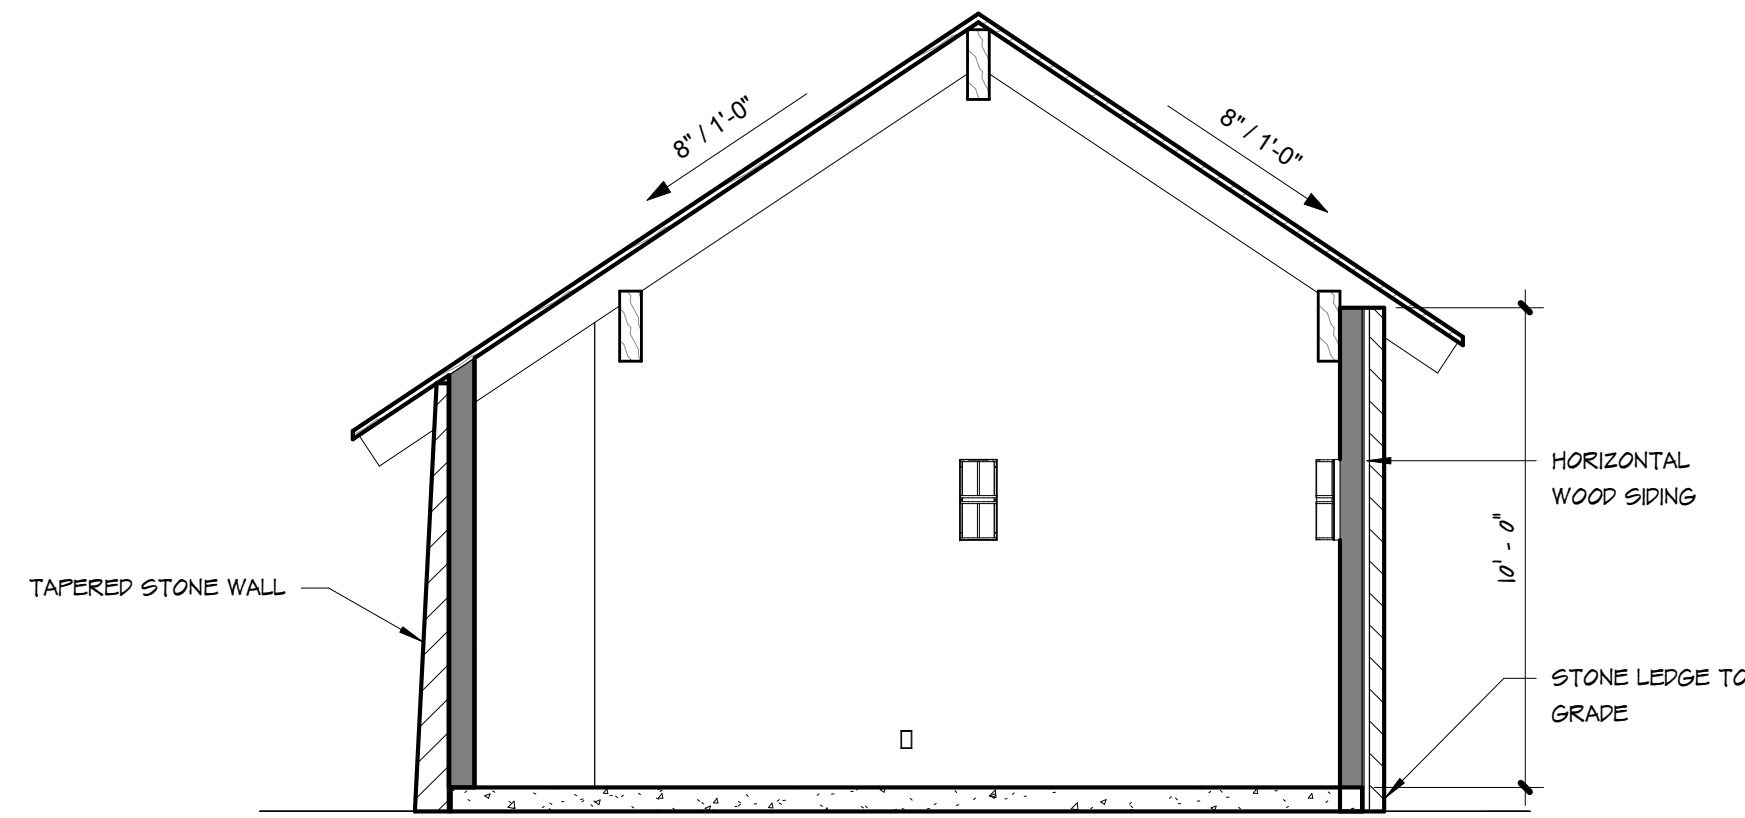


7 BUILDING SECTION
SCALE: 1/4" = 1'-0"

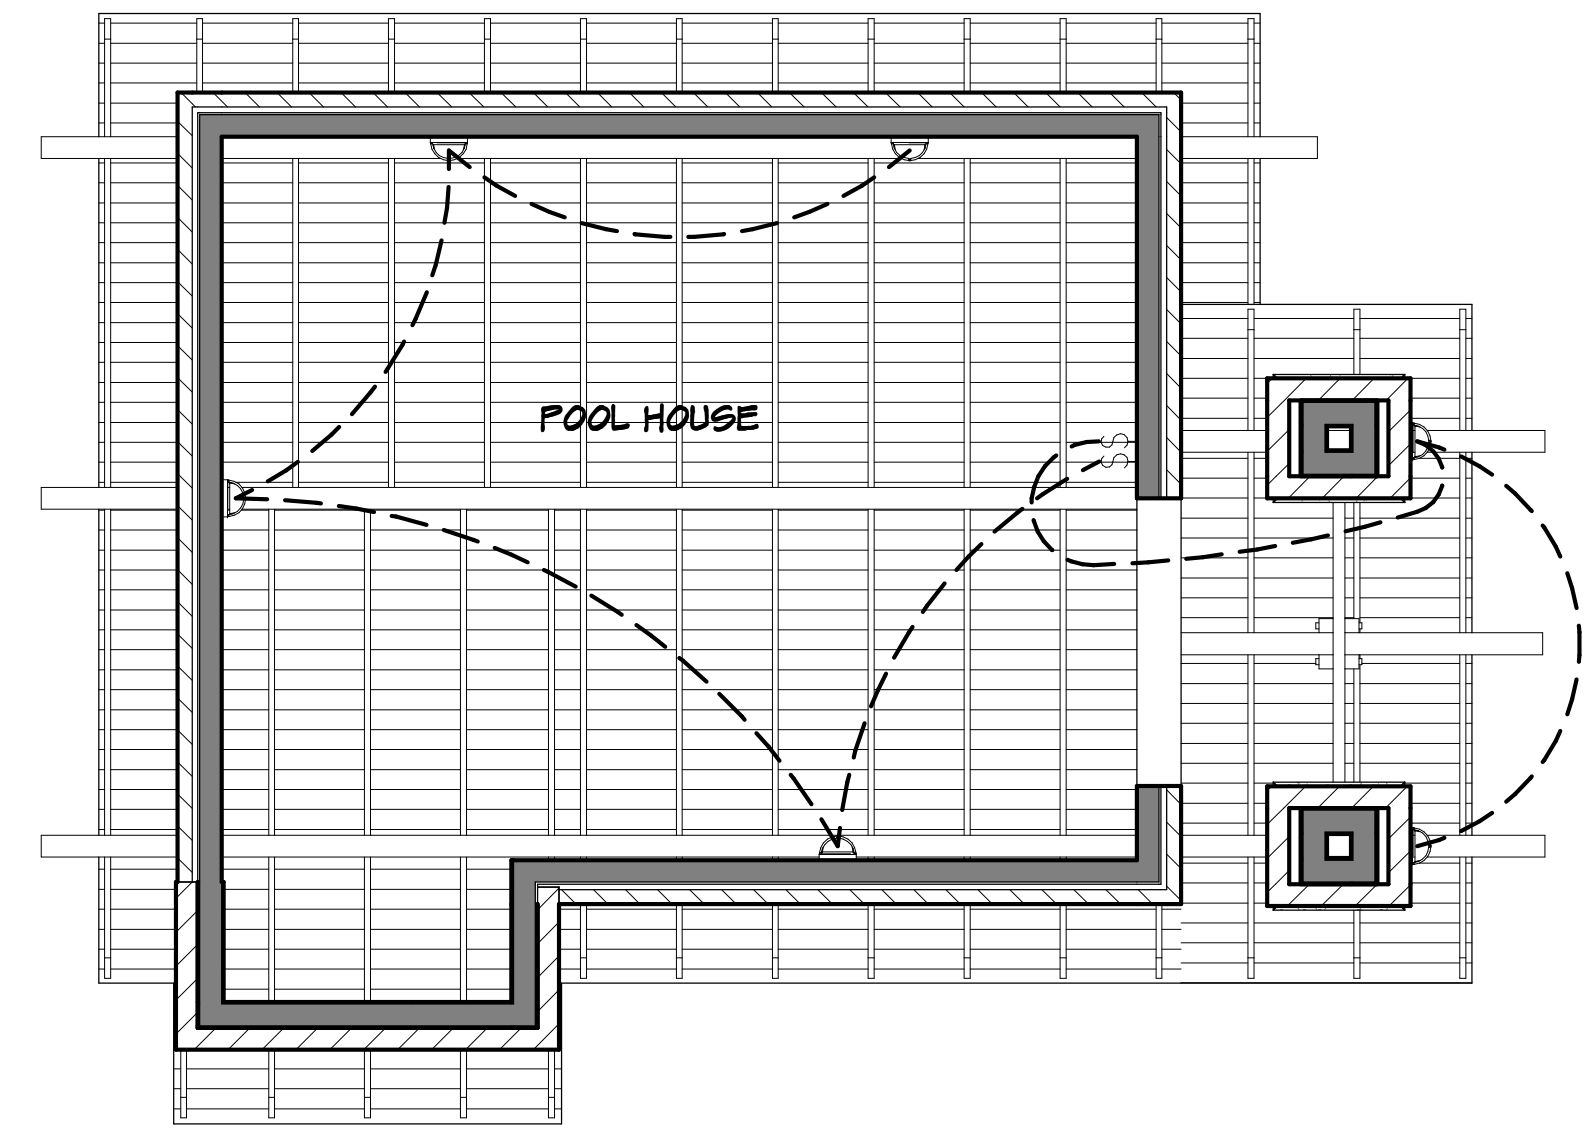


6 REFLECTED CEILING PLAN
SCALE: 1/4" = 1'-0"

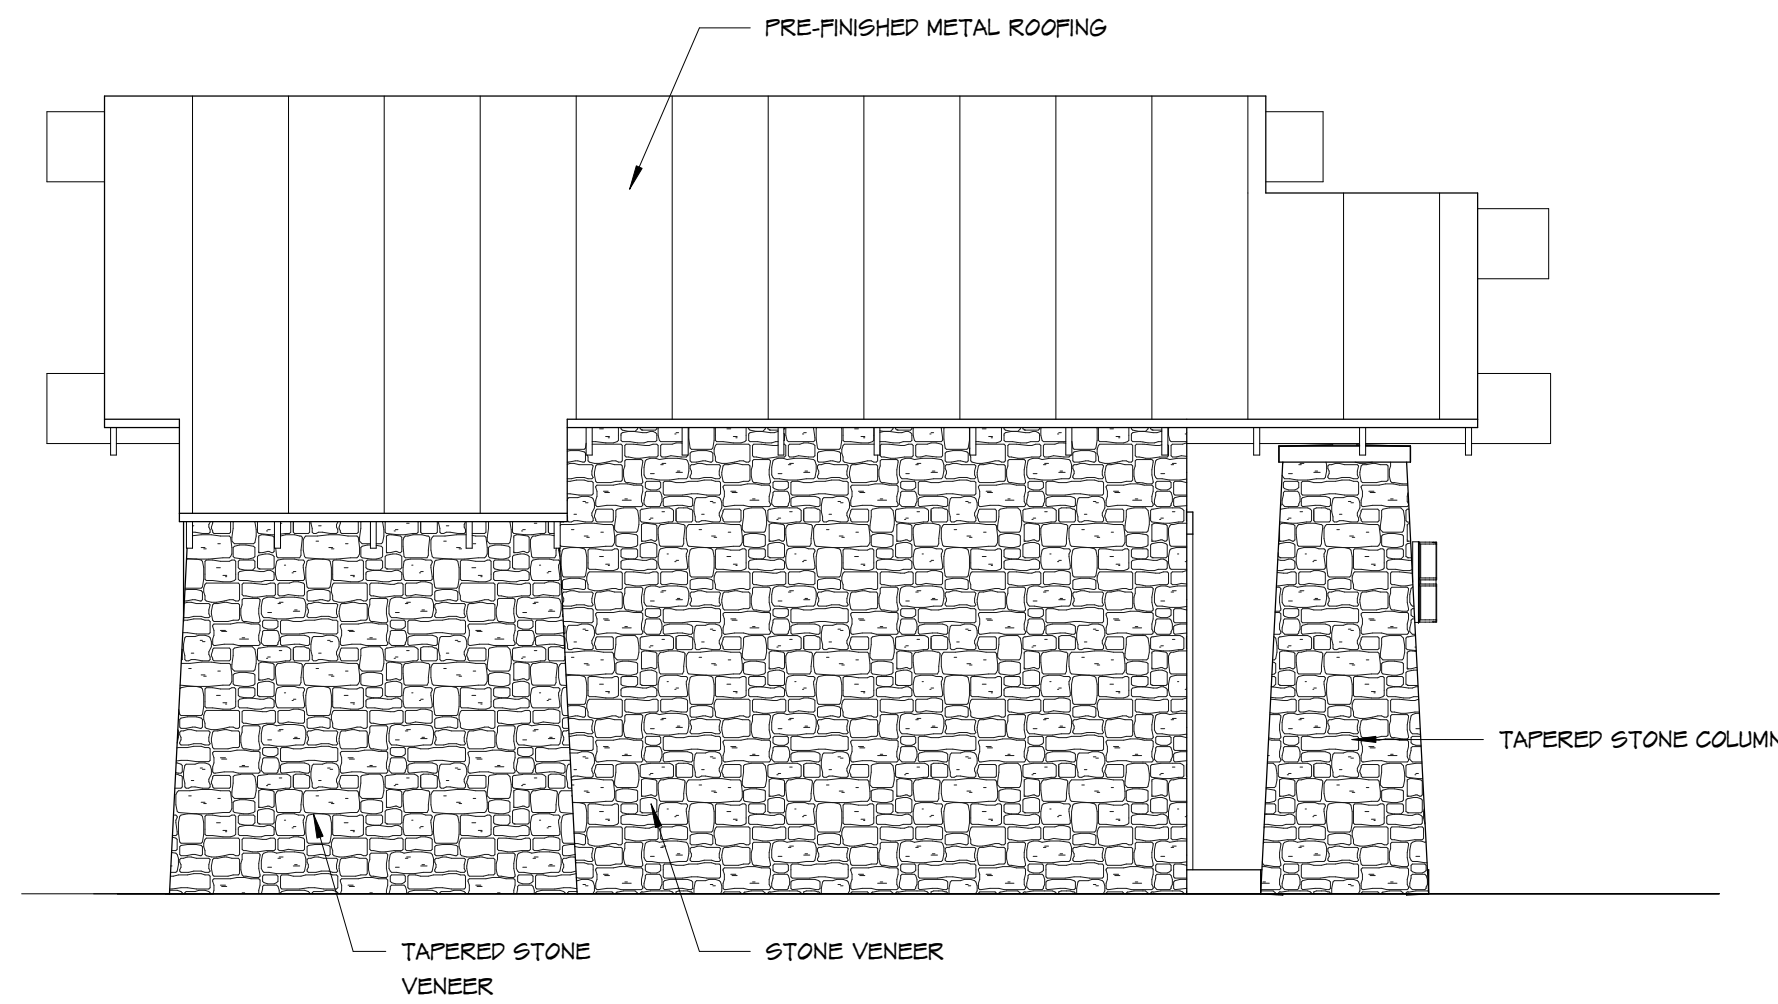


4 SOUTH ELEVATION - POOL HOUSE
SCALE: 1/4" = 1'-0"

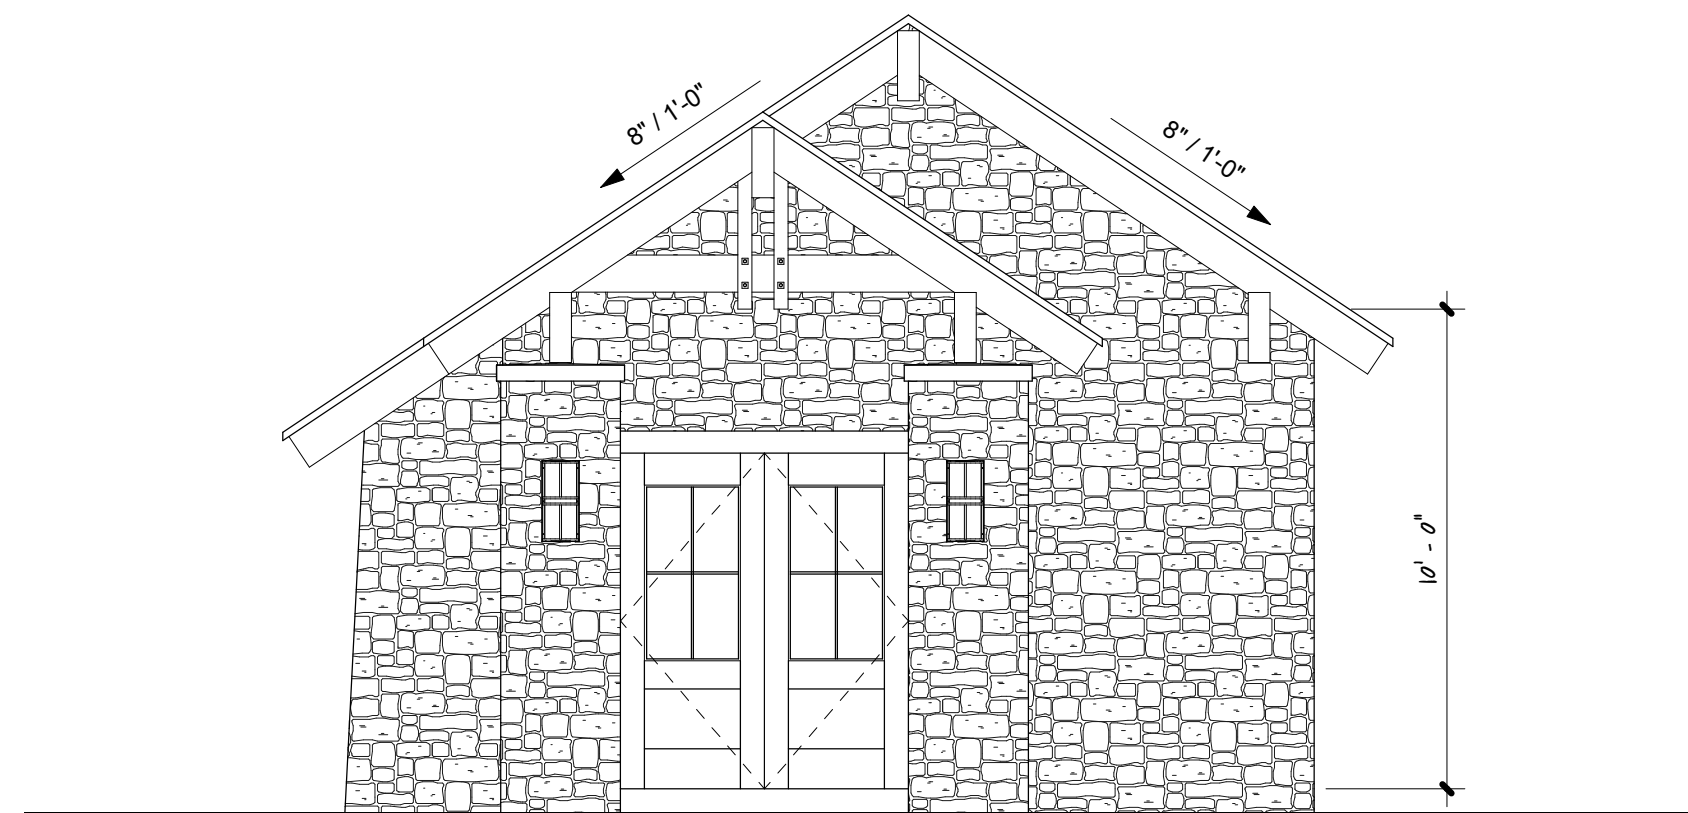


5 EAST ELEVATION - POOL HOUSE
SCALE: 1/4" = 1'-0"

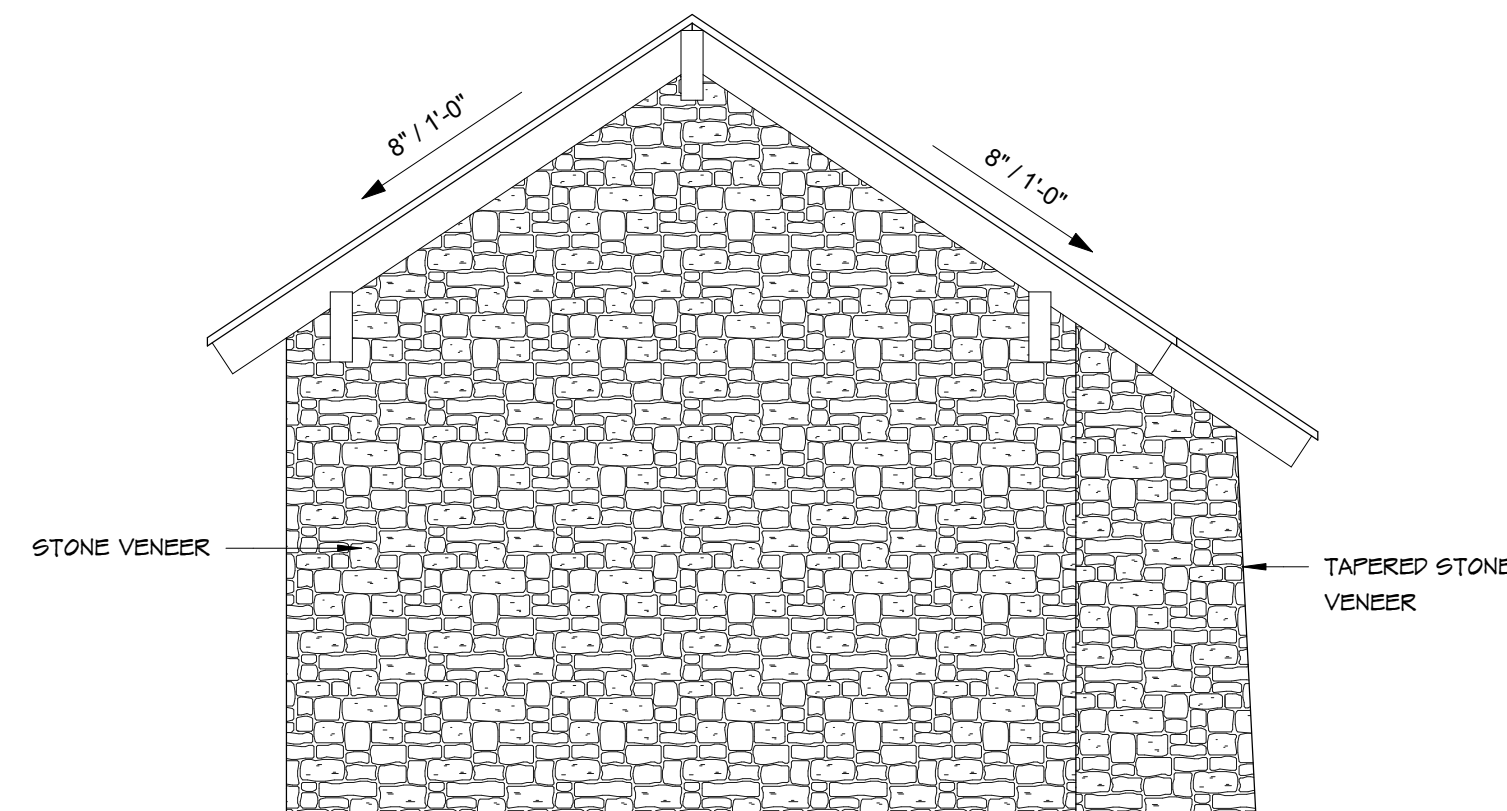

3 WEST ELEVATION - POOL HOUSE
SCALE: 1/4" = 1'-0"

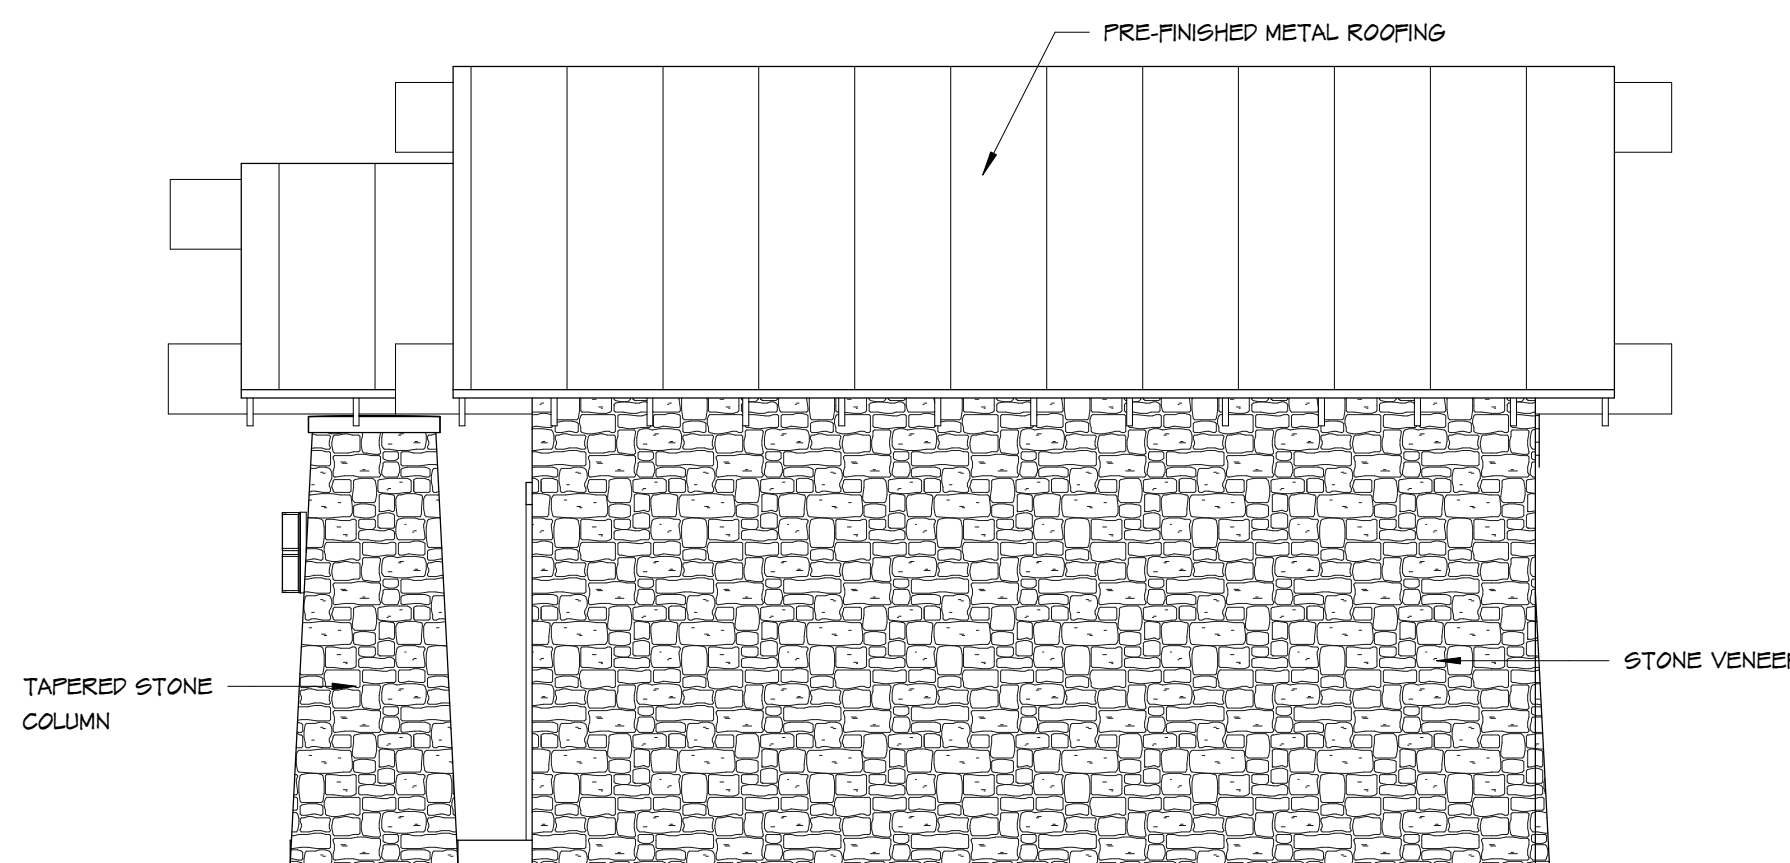

2 NORTH ELEVATION - POOL HOUSE
SCALE: 1/4" = 1'-0"

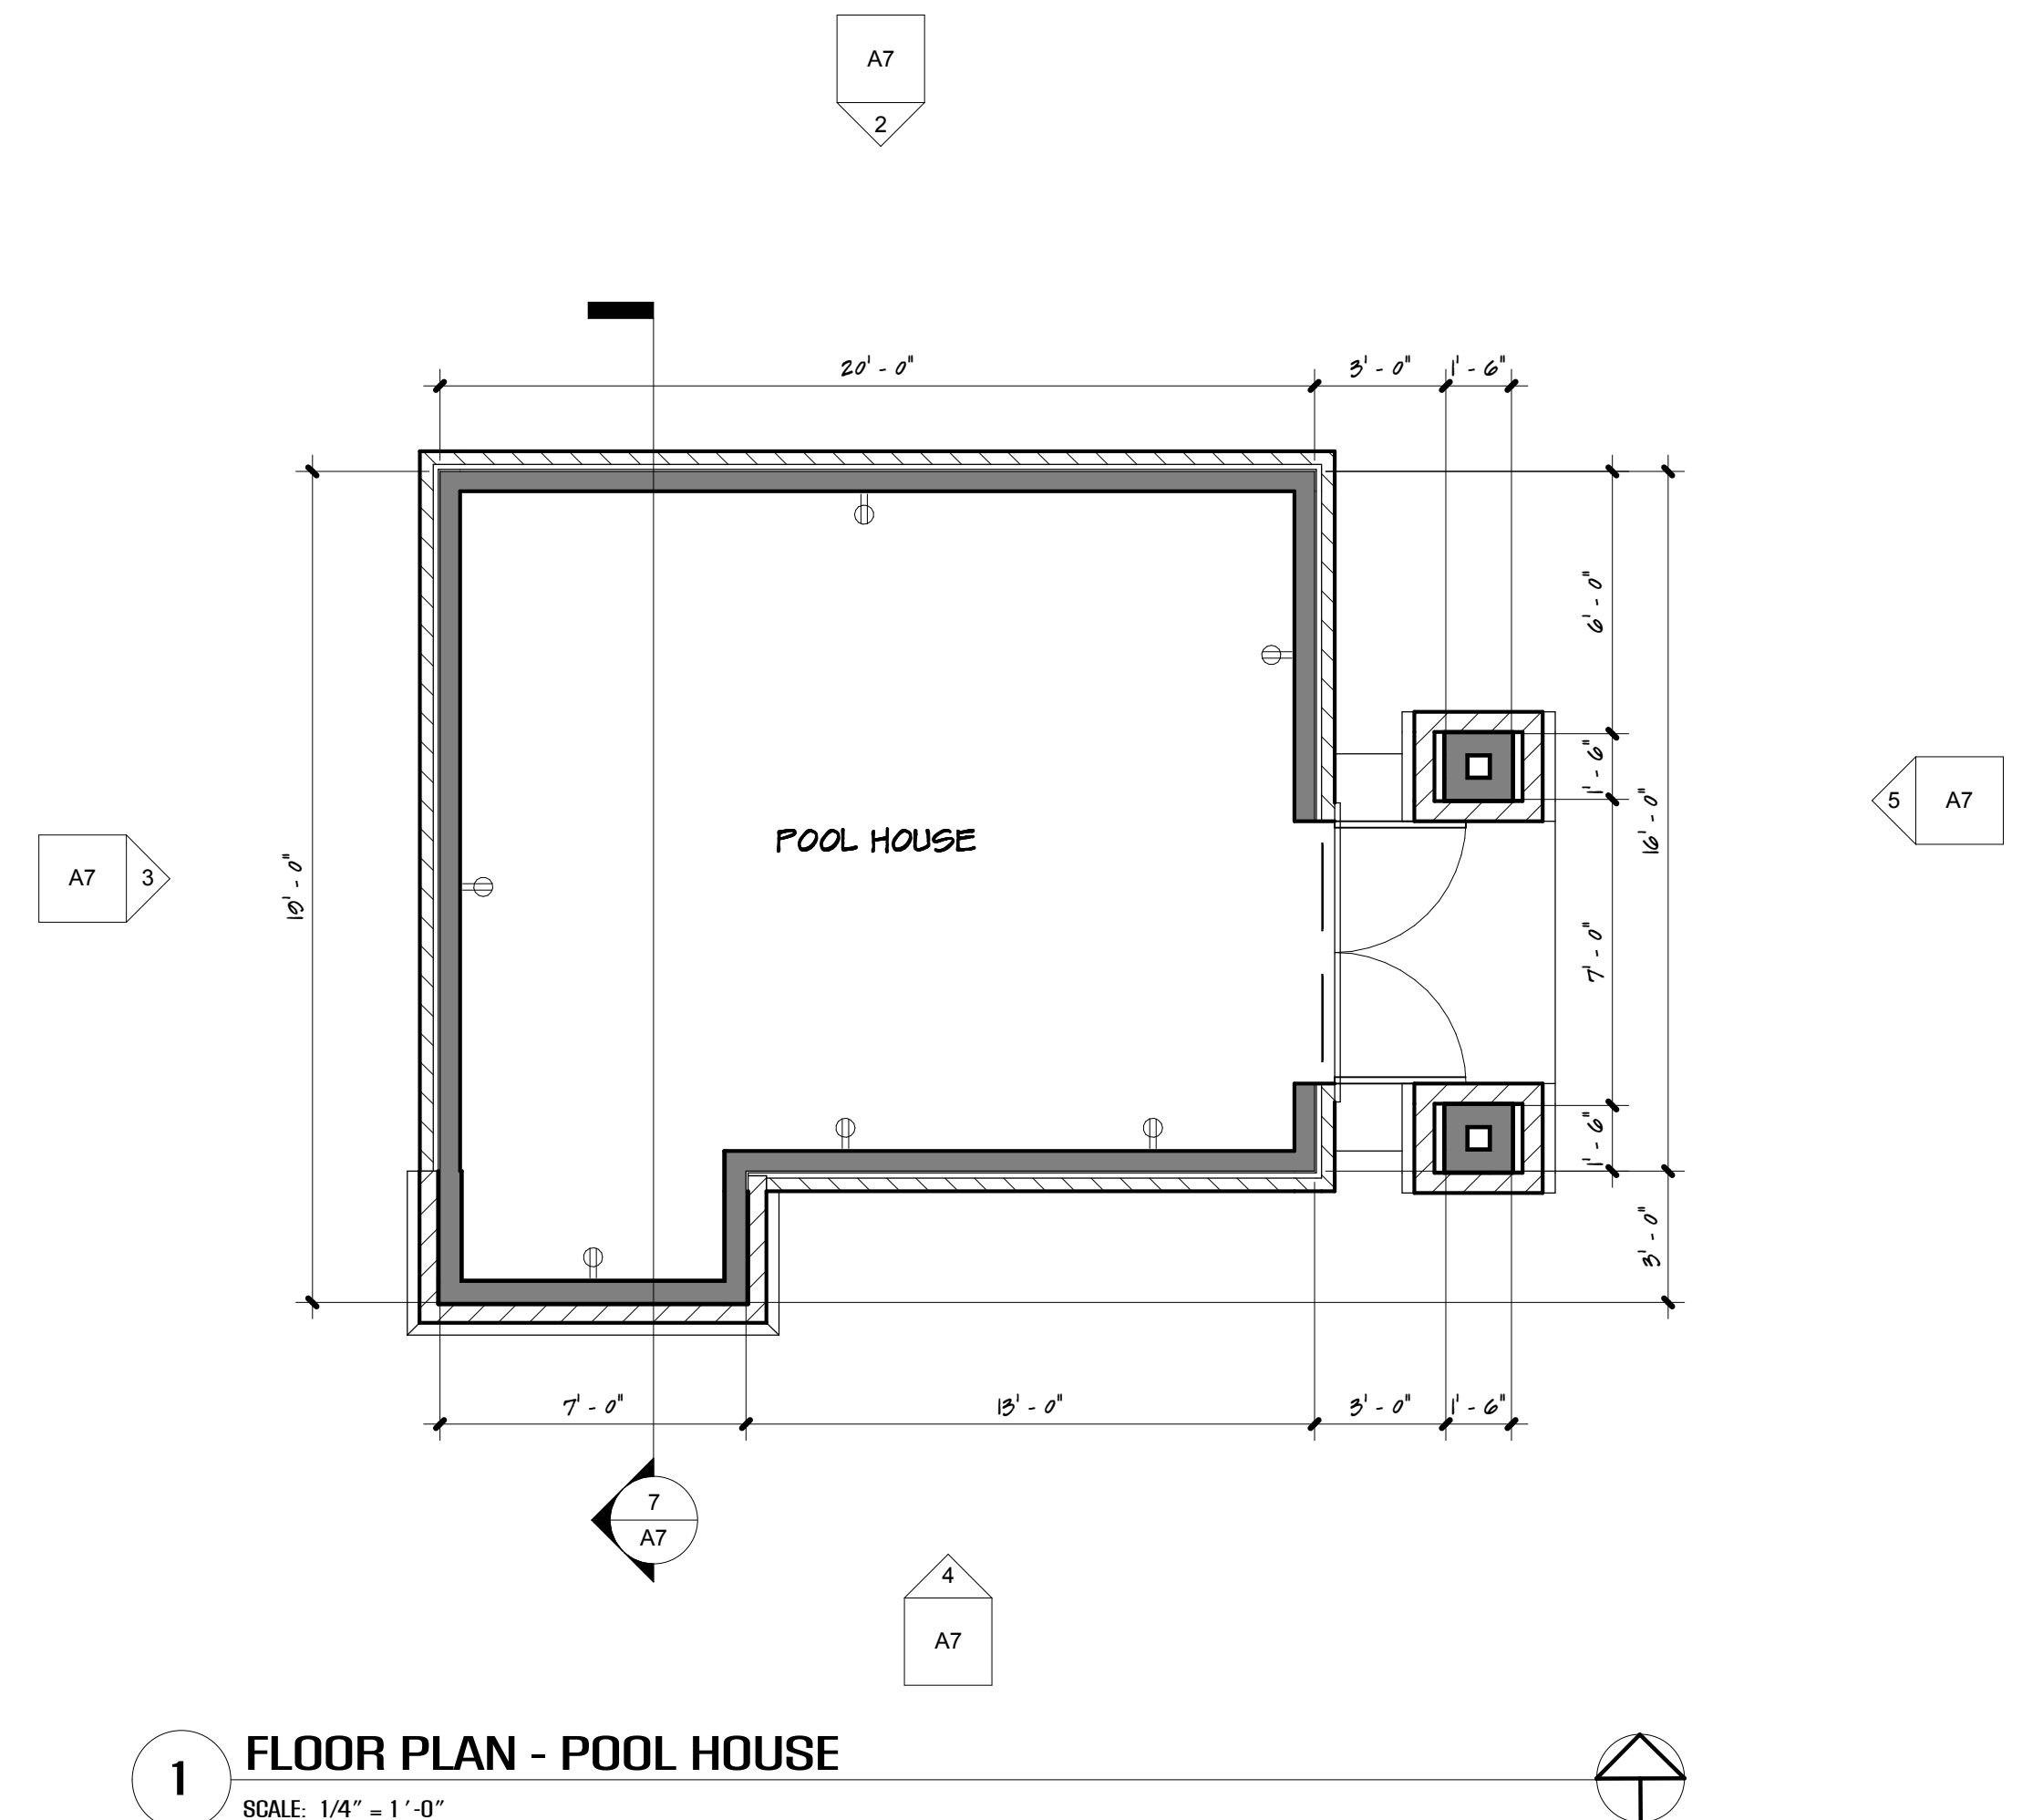

1 FLOOR PLAN - POOL HOUSE
SCALE: 1/4" = 1'-0"