


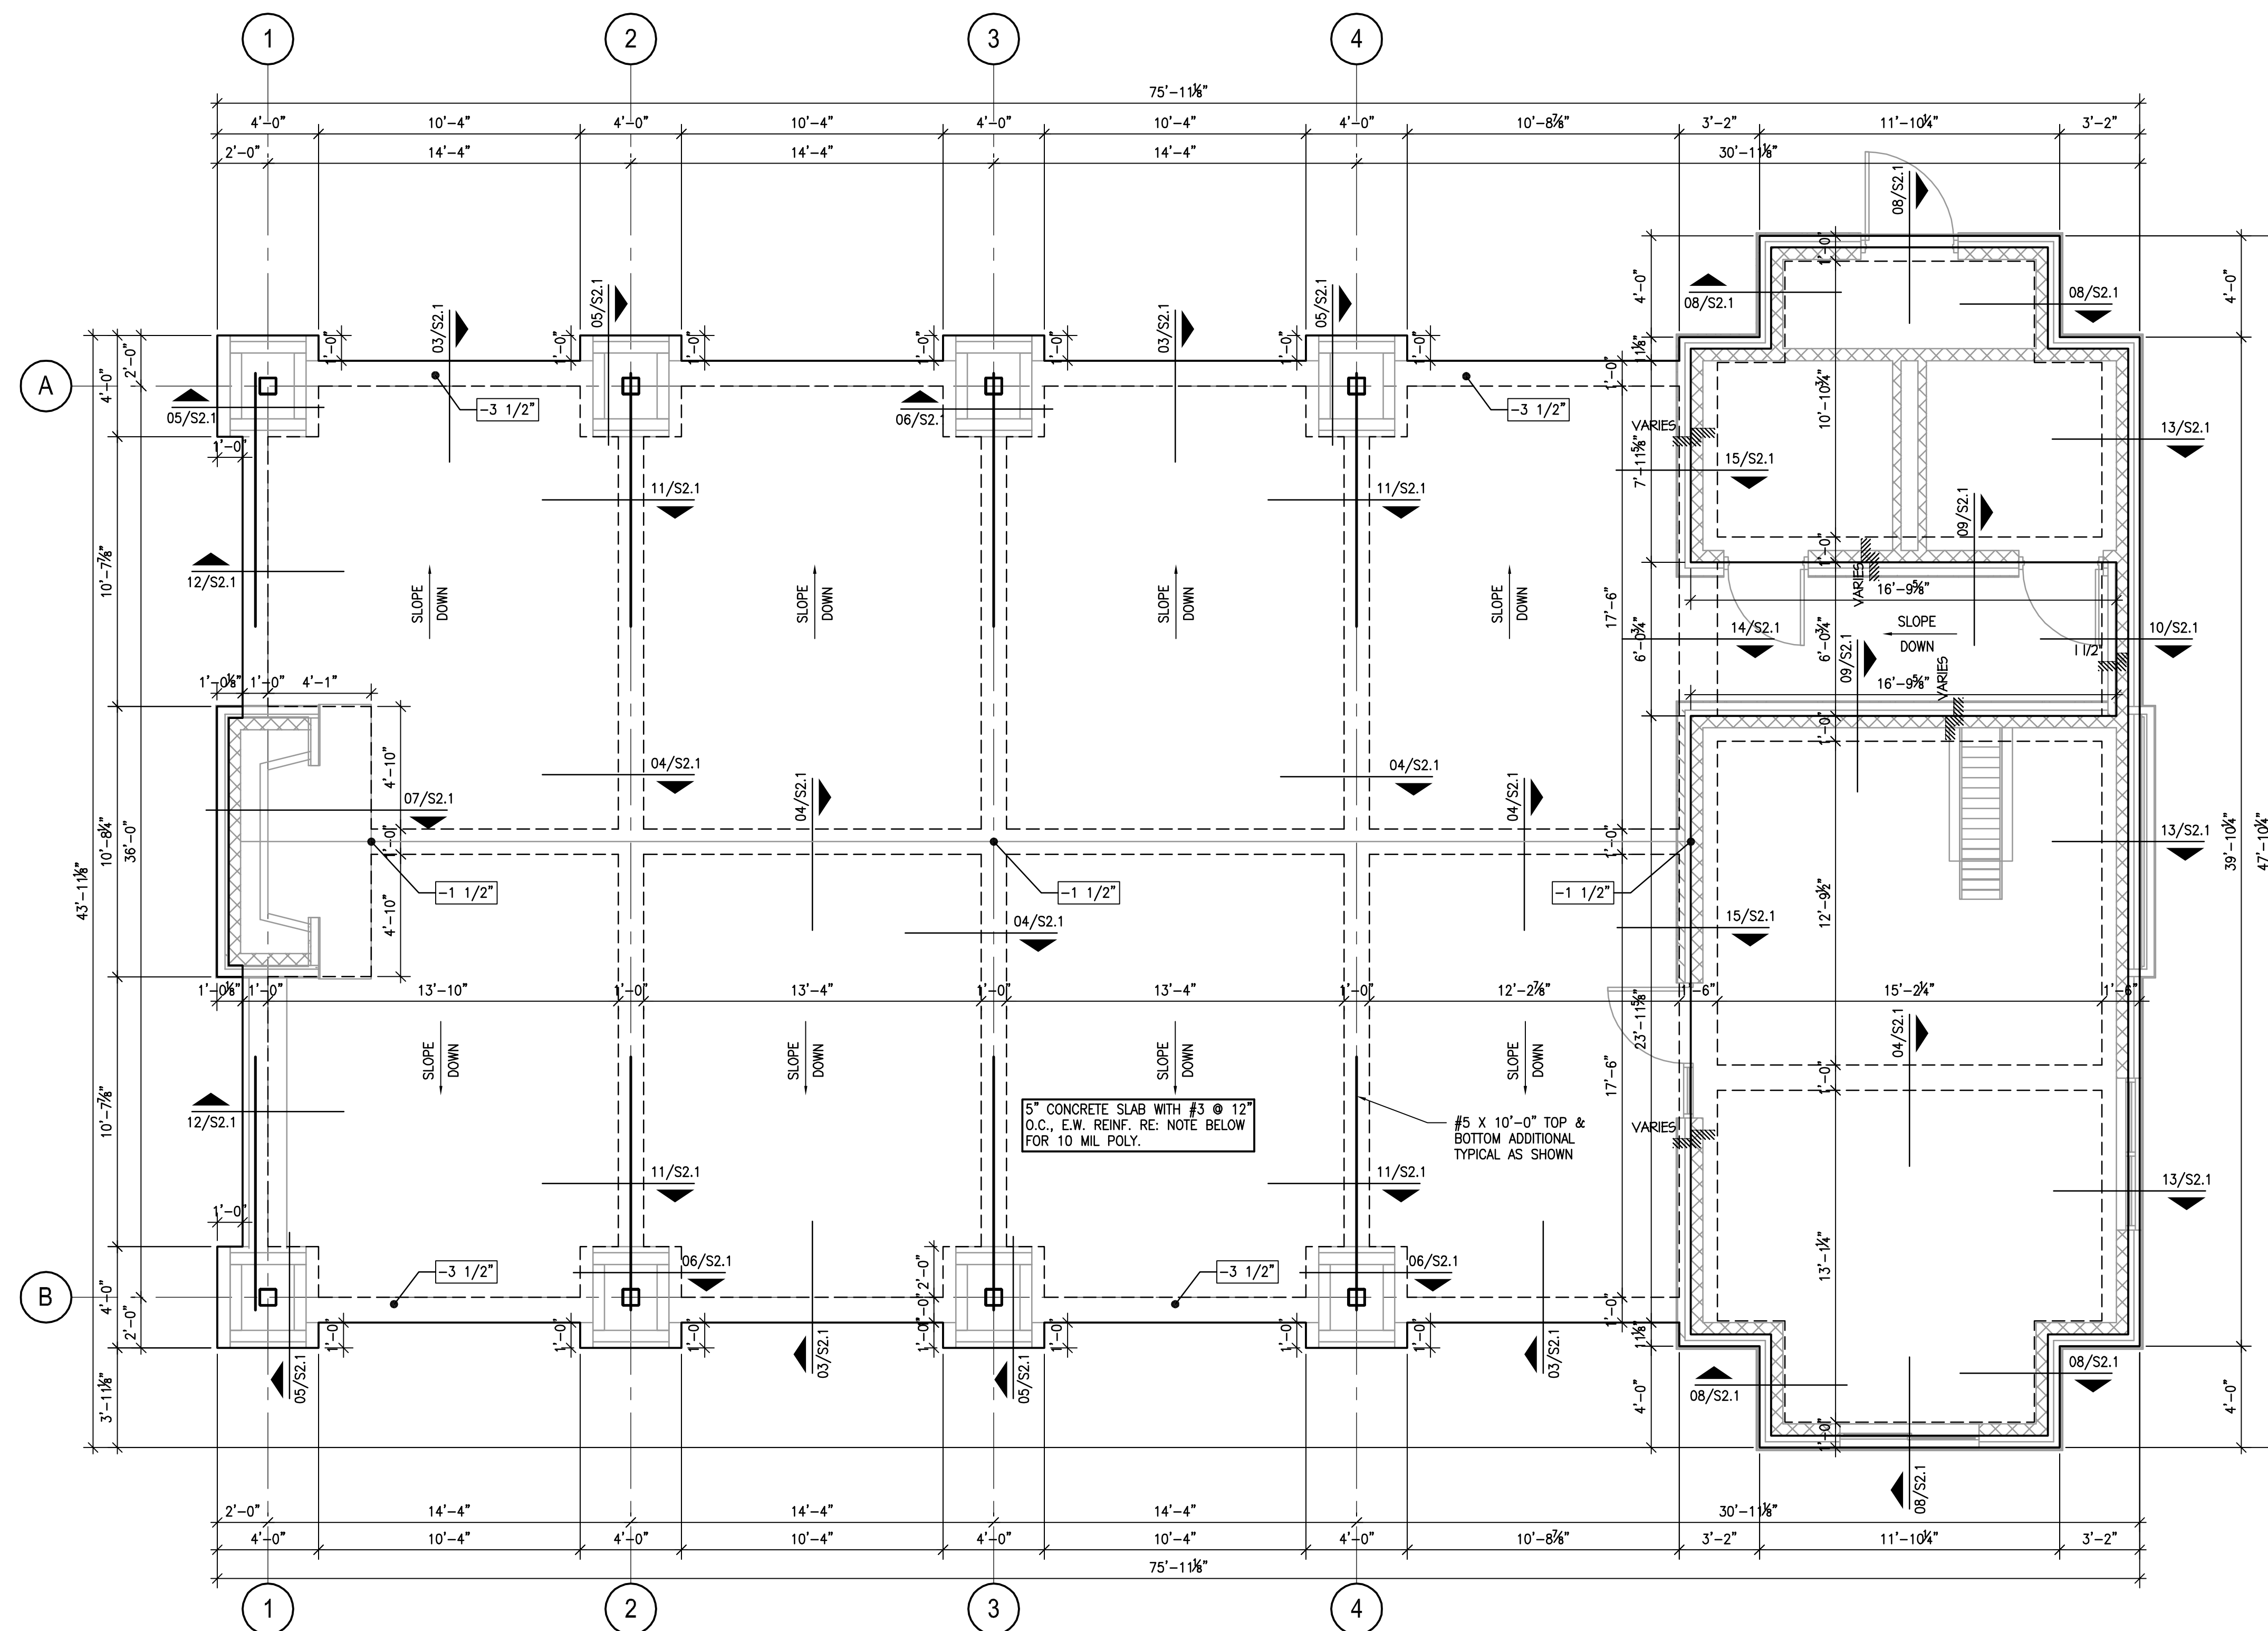

FOUNDATION PLAN

SCALE: 1/4" = 1'-0"

NOTE: REFER TO 02/S2 FOR REQUIRED CHAIRS FOR SLAB REINFORCEMENT.

NOTE: VAPOR RETARDER SHALL BE 10 MIL MIN. WITH PERMEANCE OF LESS THAN 0.3 US PERMS (ASTM E 96) AND INSTALLED PER ASTM E 1634

NOTE: CONTRACTOR TO VERIFY ALL DIMENSIONS PRIOR TO CONSTRUCTION INCLUDING ALL SLAB DROPS

NOTE: IT IS THE CONTRACTOR'S RESPONSIBILITY TO PROVIDE THE PAD PER THE STRUCTURAL NOTES, AND TO SET THE FINISH FLOOR ELEVATION FOR PROPER DRAINAGE.


STEVENS RANCH

SAN ANTONIO, TEXAS

HILL COUNTRY STRUCTURAL, INC.

STRUCTURAL ENGINEERING CONSULTANTS

603 FM 2093, SUITE 1202
DREHTON, TEXAS 78624
(830) 996-8888 (TEL)
hsc@hillcountrystructural.com (EMAIL)
TEXAS REGISTERED ENGINEERING FIRM P-7838

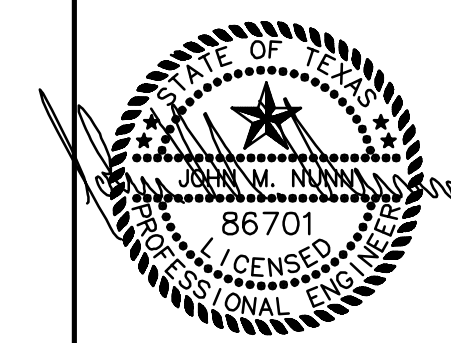

NOVEMBER 3, 2011

S1.1