


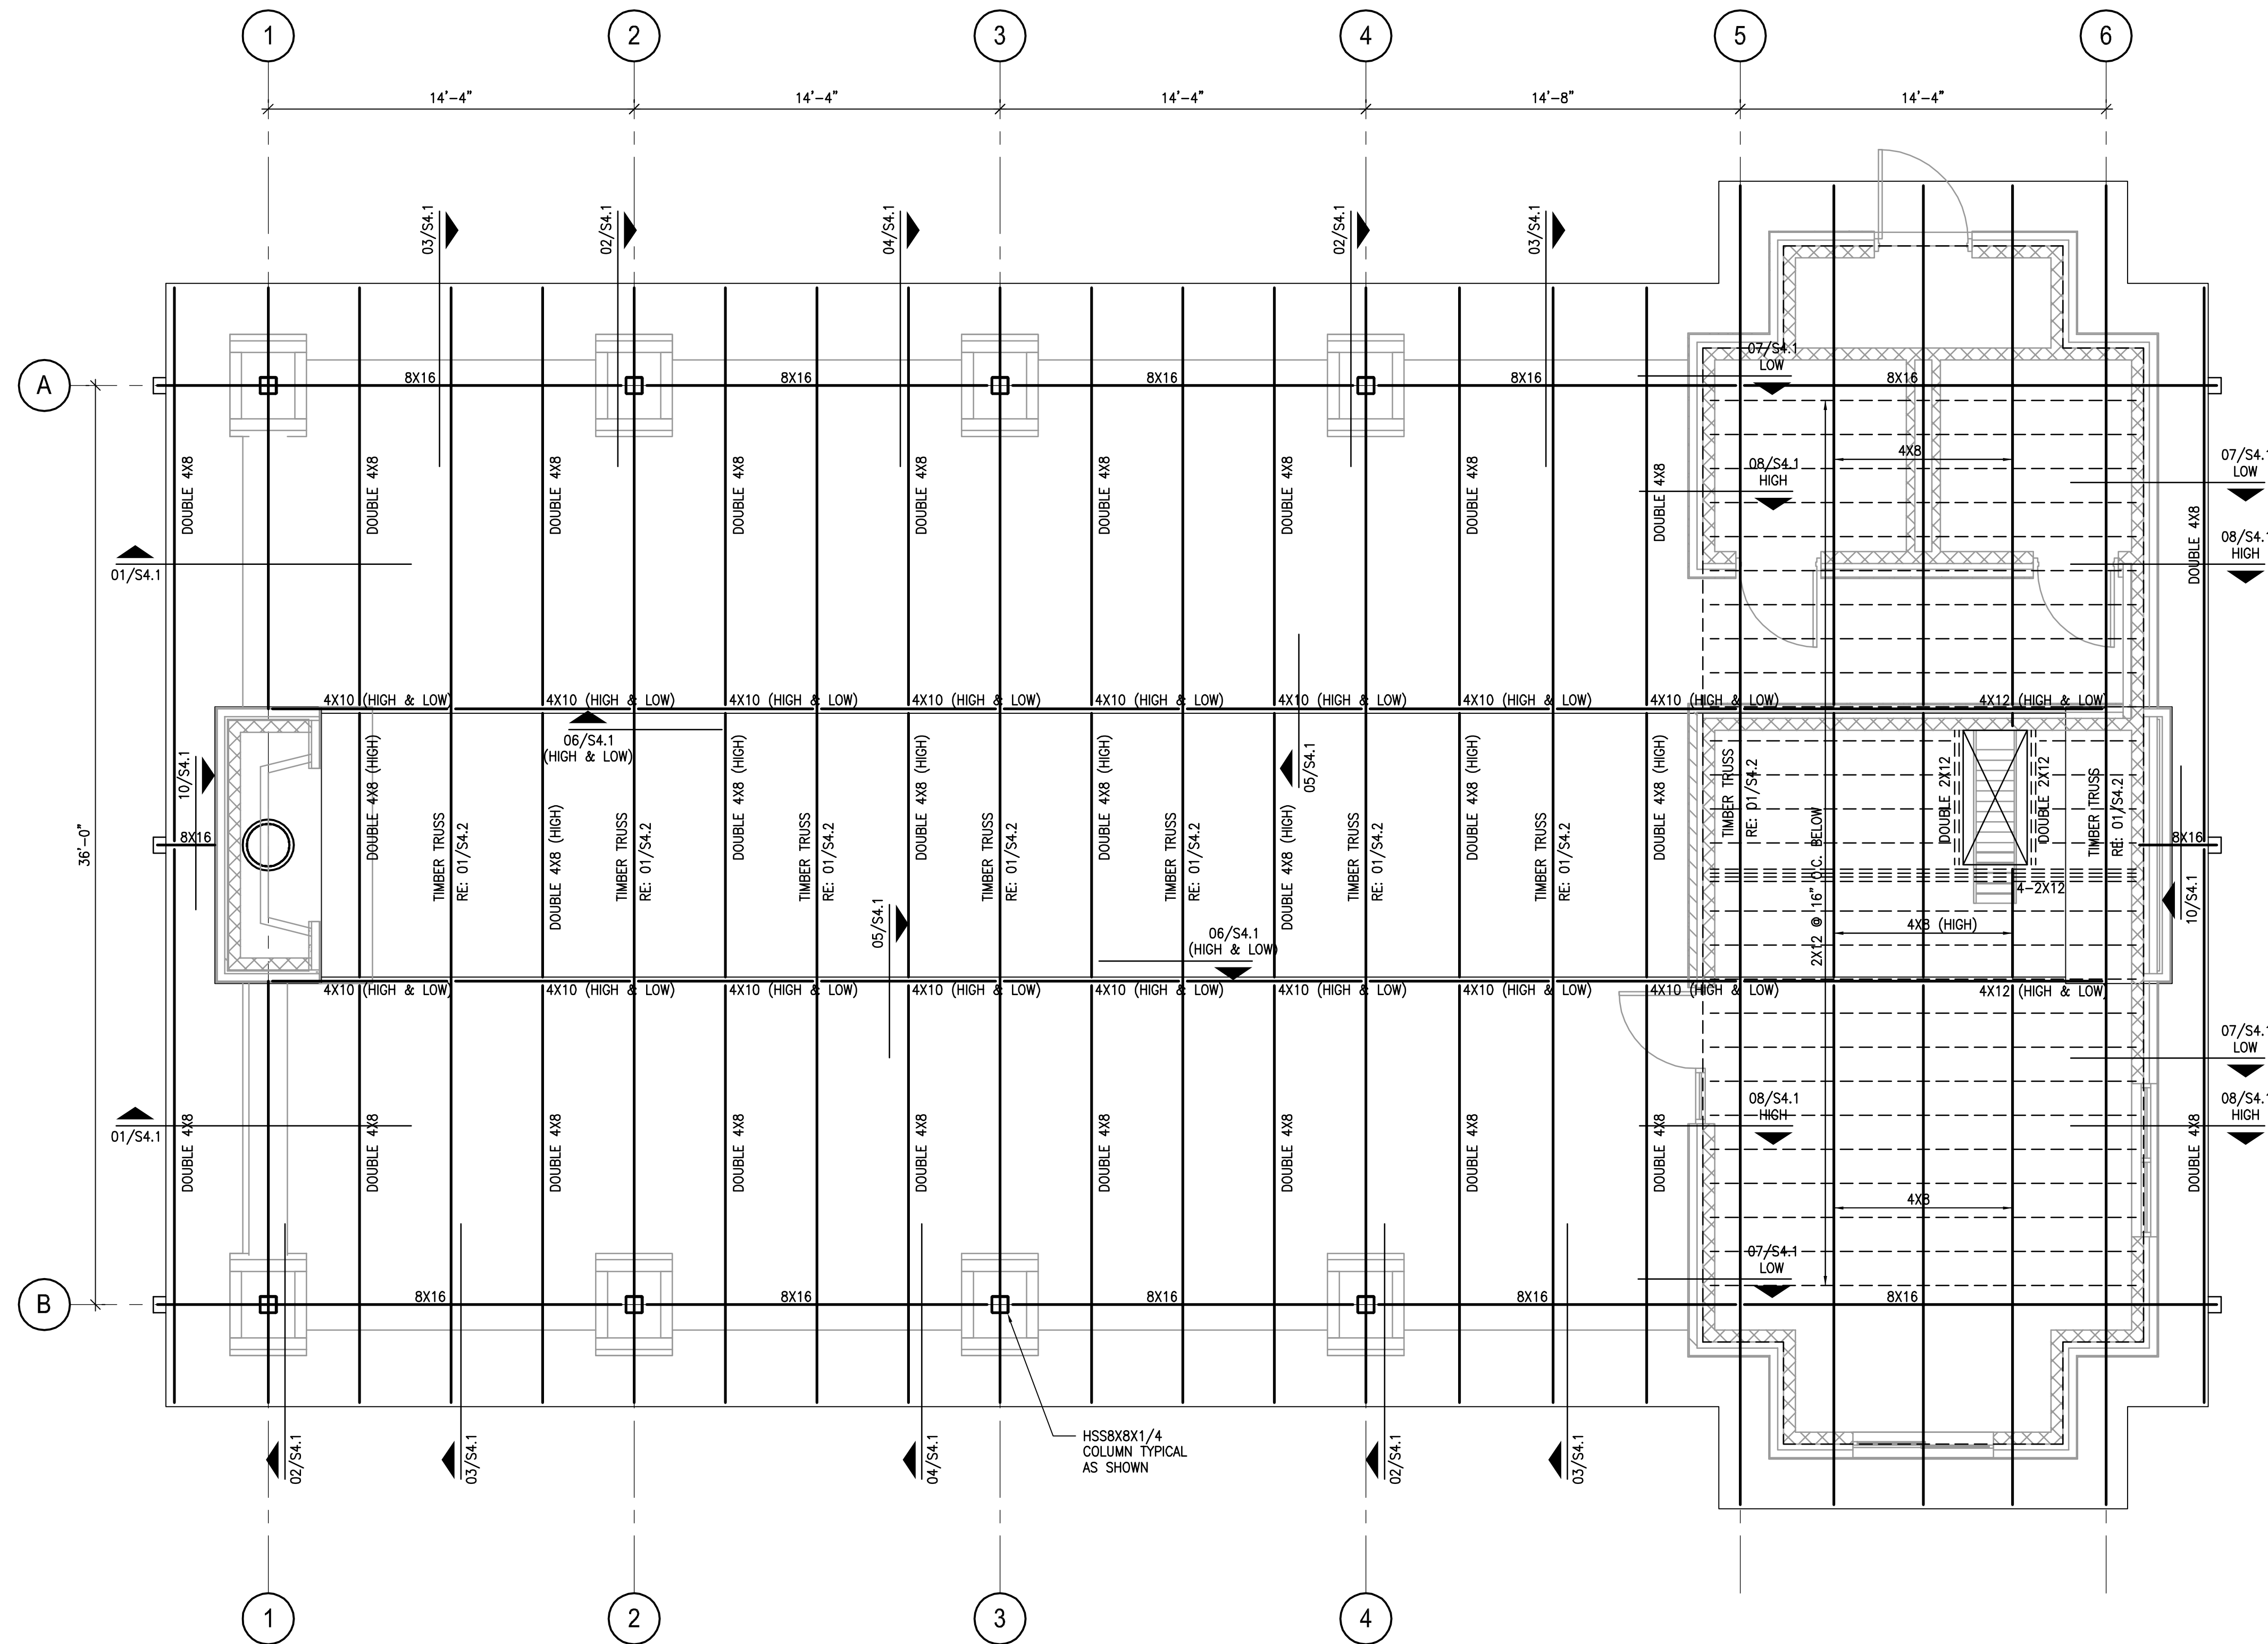

ROOF FRAMING PLAN


SCALE: 1/4" = 1'-0"

STEVENS RANCH

SAN ANTONIO, TEXAS

HILL COUNTRY STRUCTURAL, INC.

STRUCTURAL ENGINEERING CONSULTANTS
603 FM 2093, SUITE 1202
FREDERICKSBURG, TEXAS 78624
(830) 992-8888 (cell) (512) 861-8888 (fax)
hsc@hillcountrystructural.com
TEXAS REGISTERED ENGINEERING FIRM P-7838

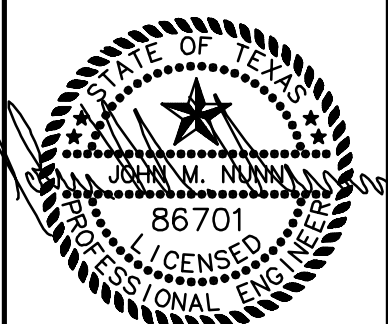

NOVEMBER 15, 2011

S3.1