


# STEVENS RANCH

## AMENITY CENTER

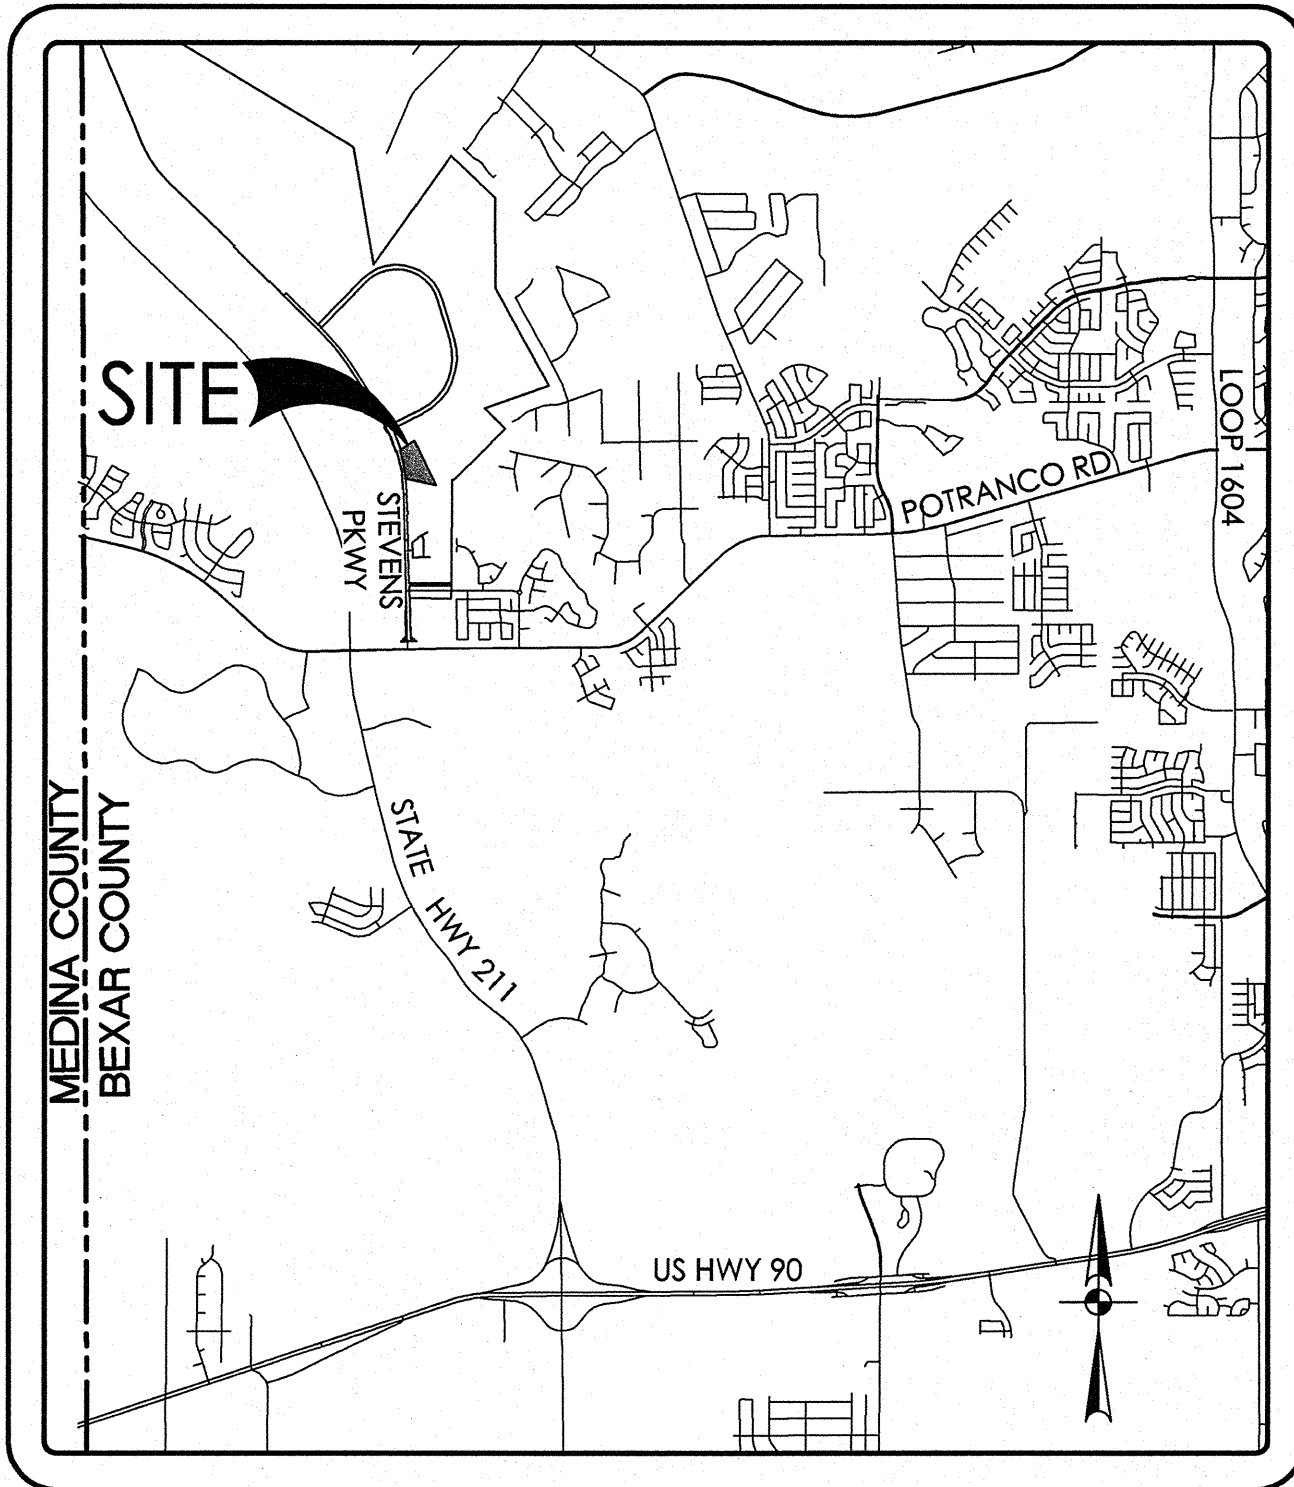

LOCATION MAP  
N.T.S.



DECEMBER 2012



555 EAST RAMSEY | SAN ANTONIO, TEXAS 78216 | PHONE: 210.375.9000  
FAX: 210.375.9010  
TEXAS BOARD OF PROFESSIONAL ENGINEERS, FIRM REGISTRATION # 470

### SHEET INDEX

| Description                              | Sheet No. |
|--|-----------|
| COVER SHEET                              | C1.0      |
| FIRE PROTECTION PLAN                     | C2.0      |
| DIMENSIONAL CONTROL PLAN                 | C3.0      |
| SITE AND PAVING PLAN                     | C4.0      |
| TURN LANE PLAN                           | C4.1      |
| TURN LANE DETAILS                        | C4.2      |
| CIVIL DETAILS                            | C4.3      |
| GRADING AND DRAINAGE PLAN                | C5.0      |
| OVERALL UTILITY PLAN                     | C6.0      |
| UTILITY DETAILS                          | C6.1      |
| STORM WATER POLLUTION PREVENTION PLAN    | C7.0      |
| STORM WATER POLLUTION PREVENTION DETAILS | C7.1      |

#### DEVELOPER/OWNER:

CUMBERLAND STEVENS RESIDENTIAL, LTD.  
100 CRESCENT CT, STE. 210  
DALLAS, TEXAS 75201  
(214) 855-5400

#### PROJECT LOCATION:

500-FEET SOUTH OF THE STEVENS PARKWAY/ STEVENS CIRCLE  
INTERSECTION.

SHEET C1.0  
JOB NO. 6550-17

BID/PERMIT SET-NOT FOR CONSTRUCTION