




## 12 RIP RAP DRAINAGE APRON

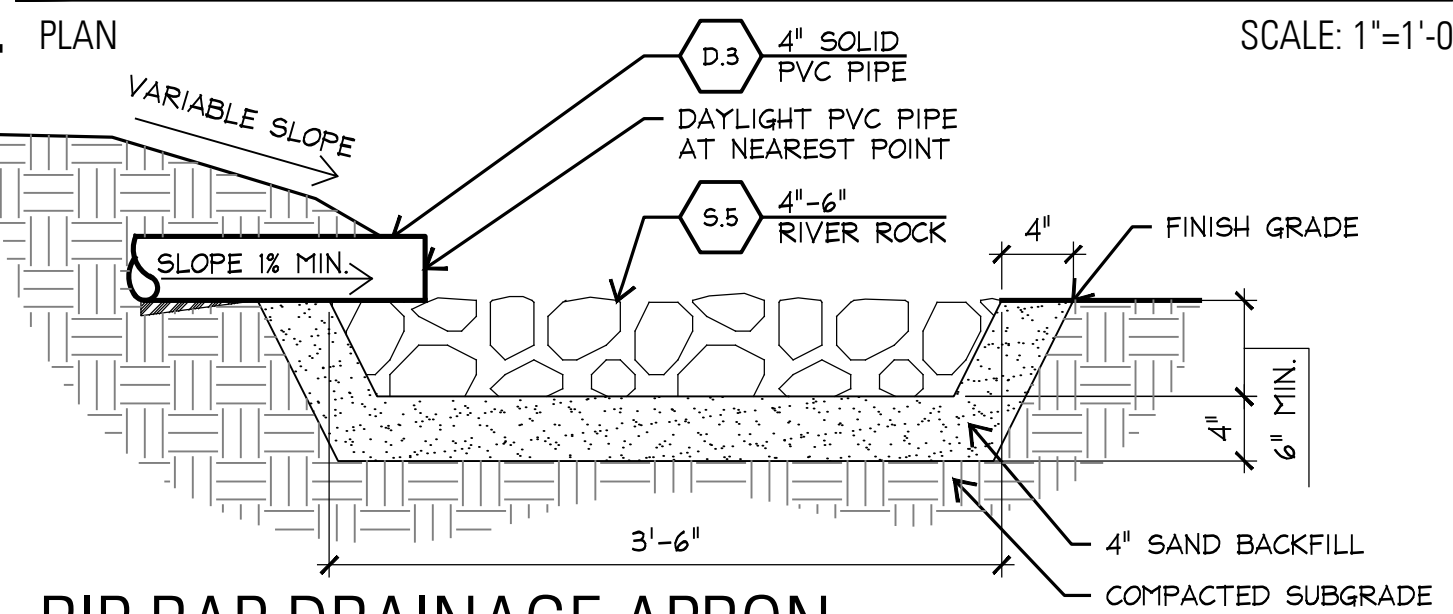


## 11 RIP RAP DRAINAGE APRON

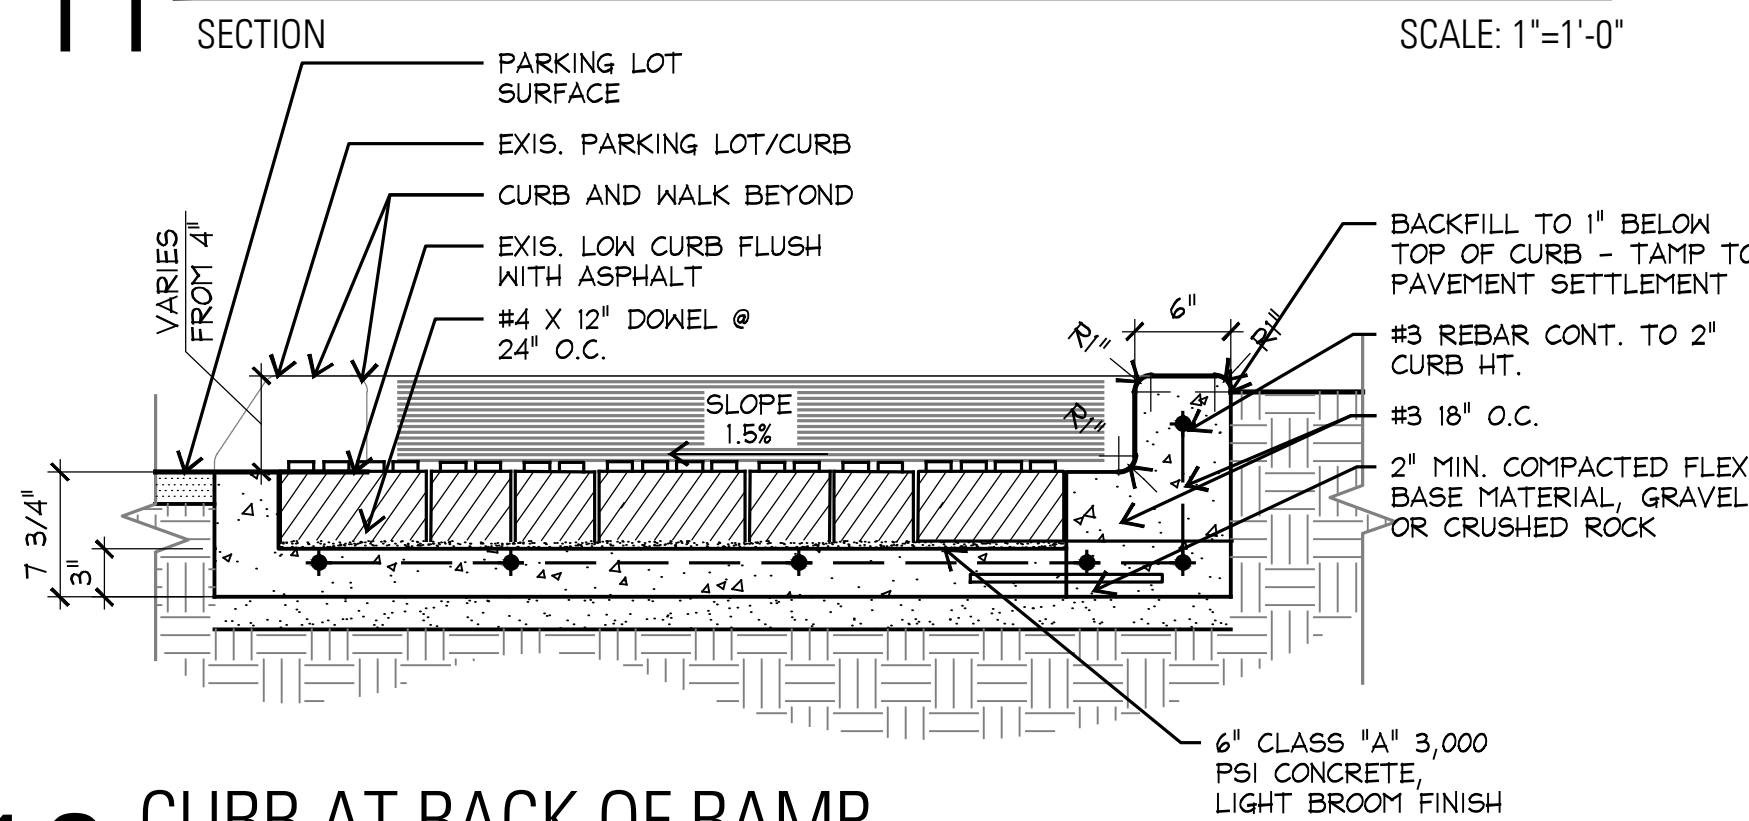


## 10 CURB AT BACK OF RAMP

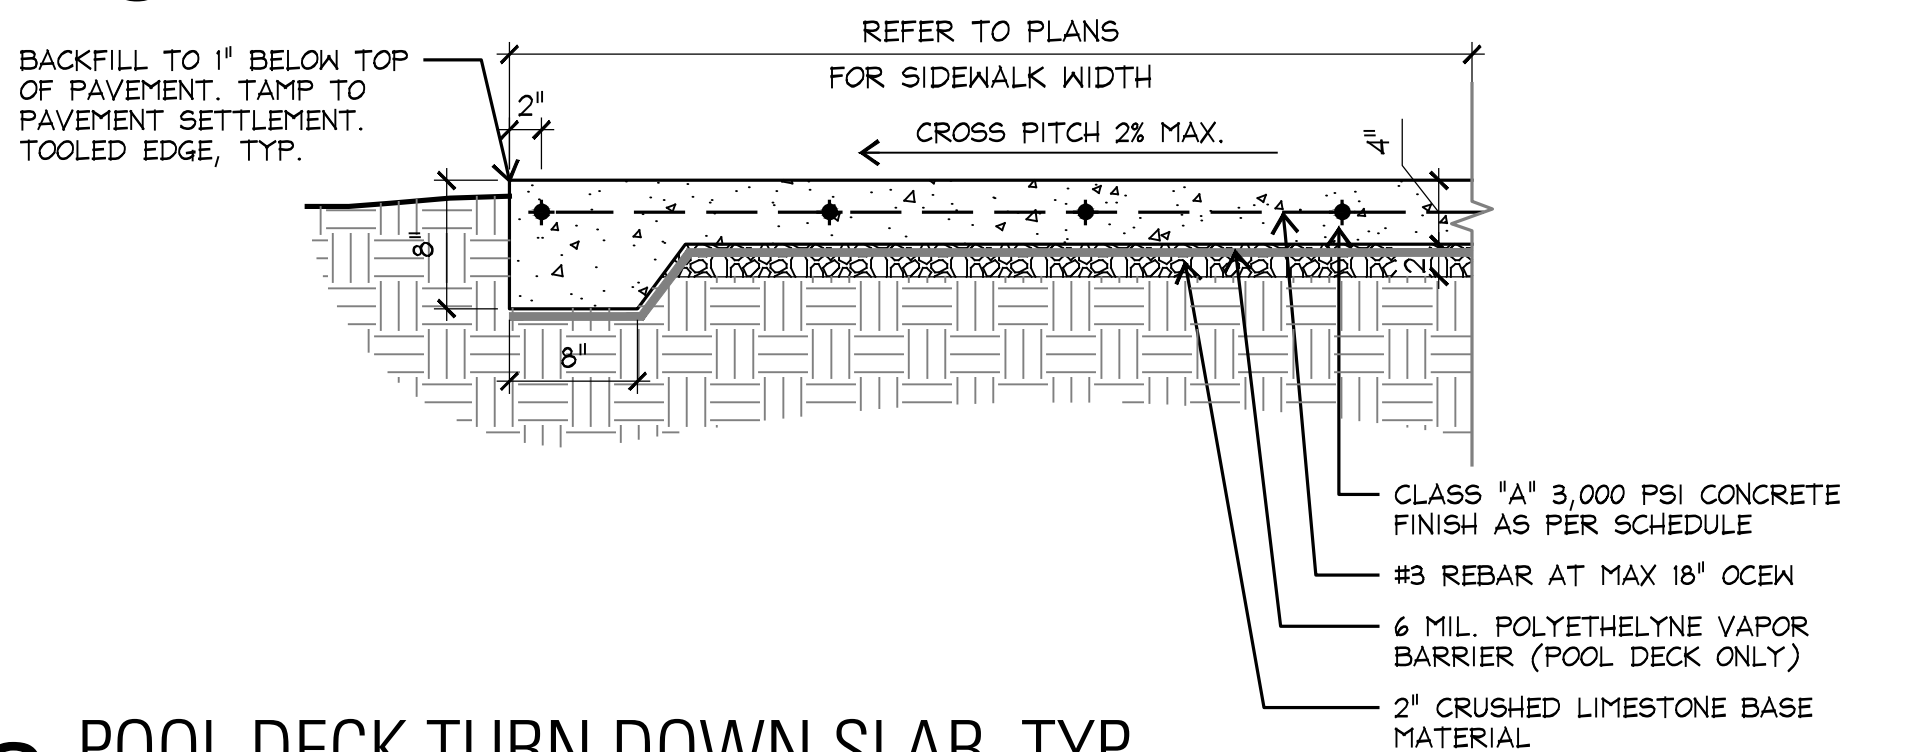


## 9 POOL DECK TURN DOWN SLAB, TYP.

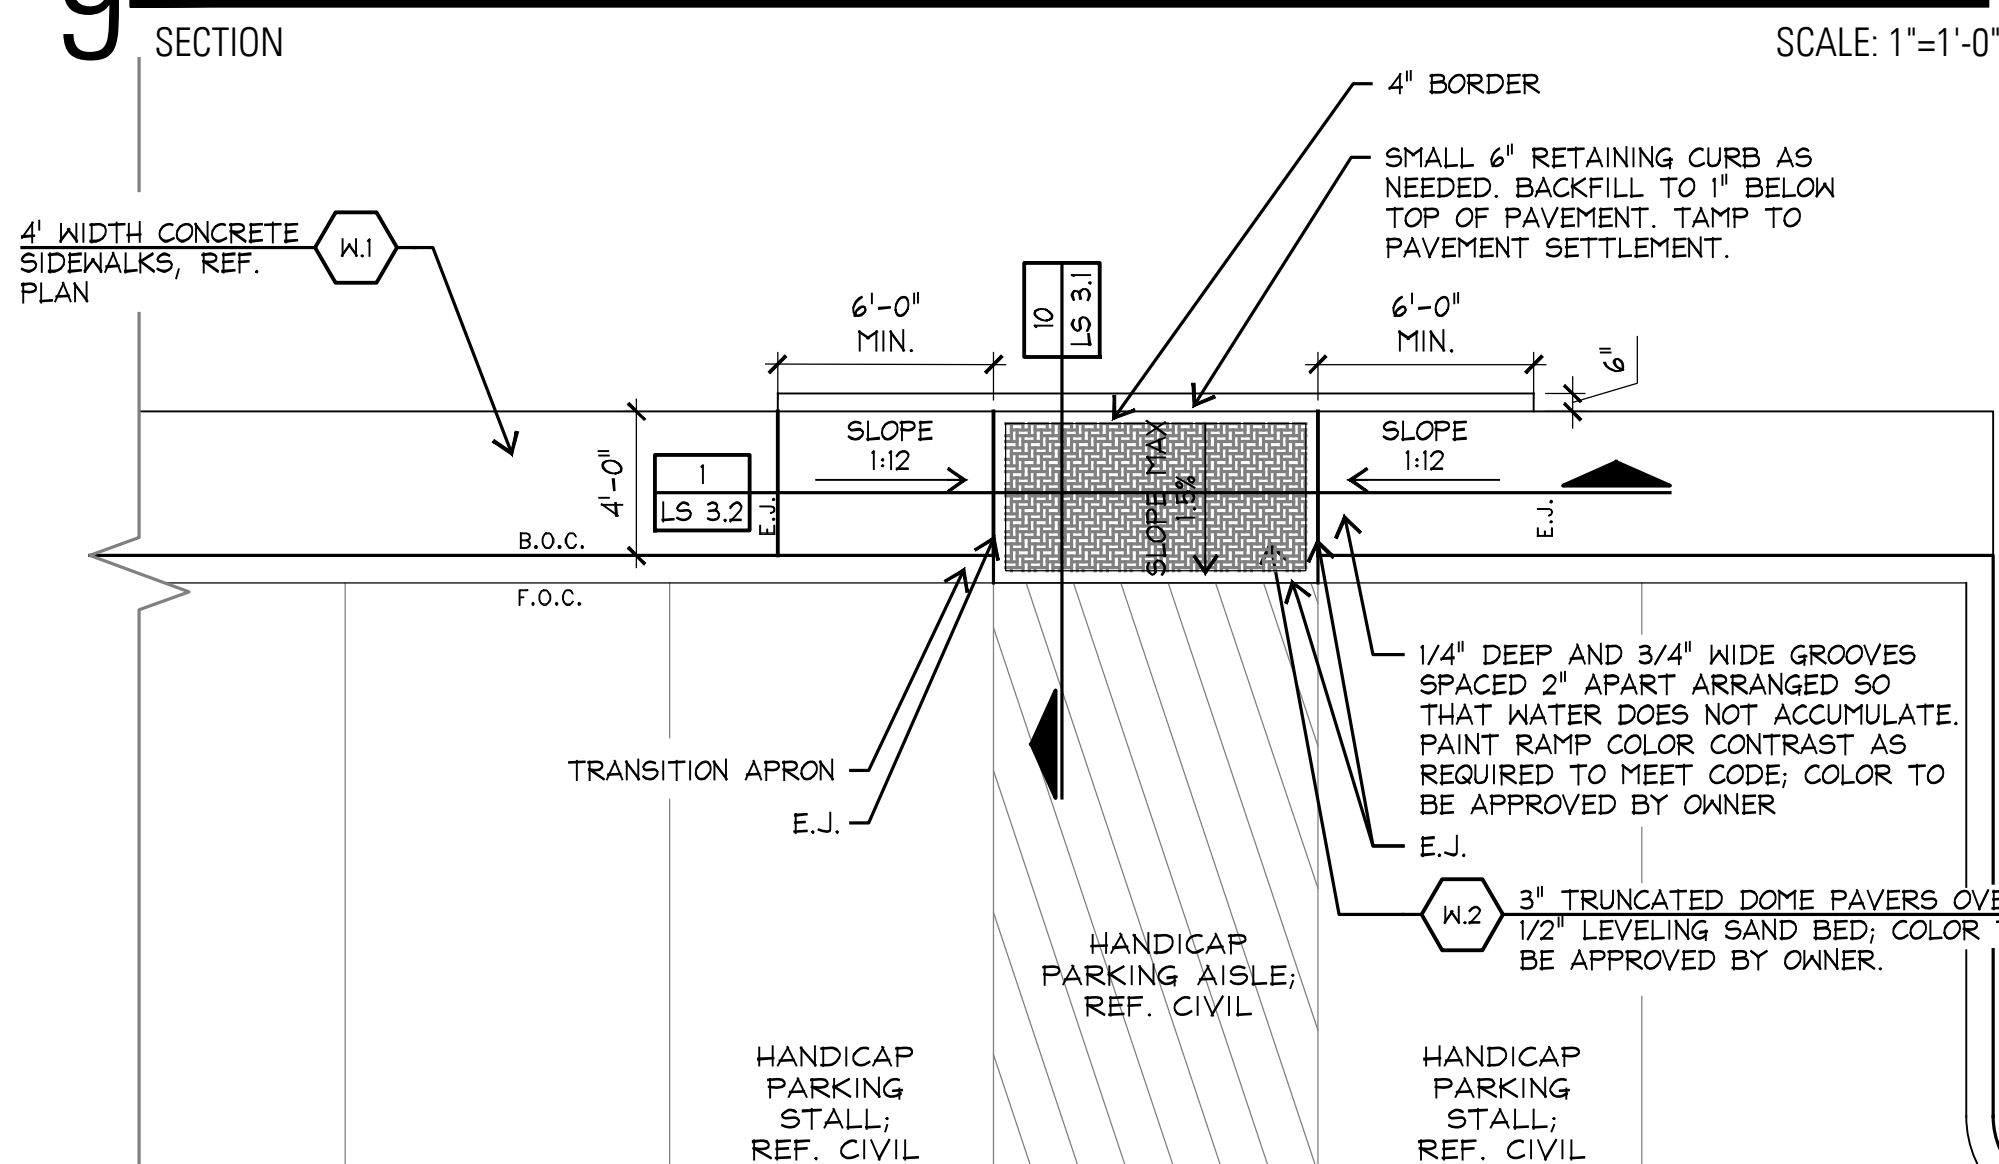


## 8 ACCESSIBLE RAMPS AT PARKING LOT

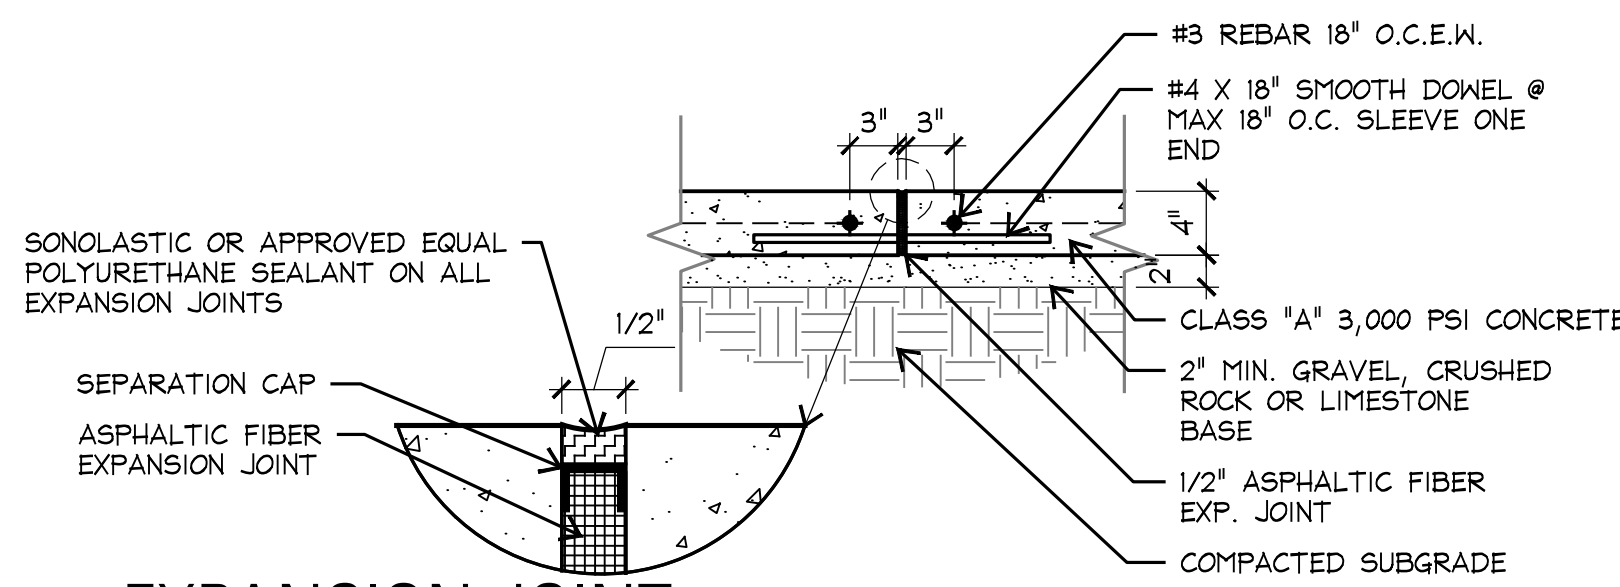


## 7 EXPANSION JOINT

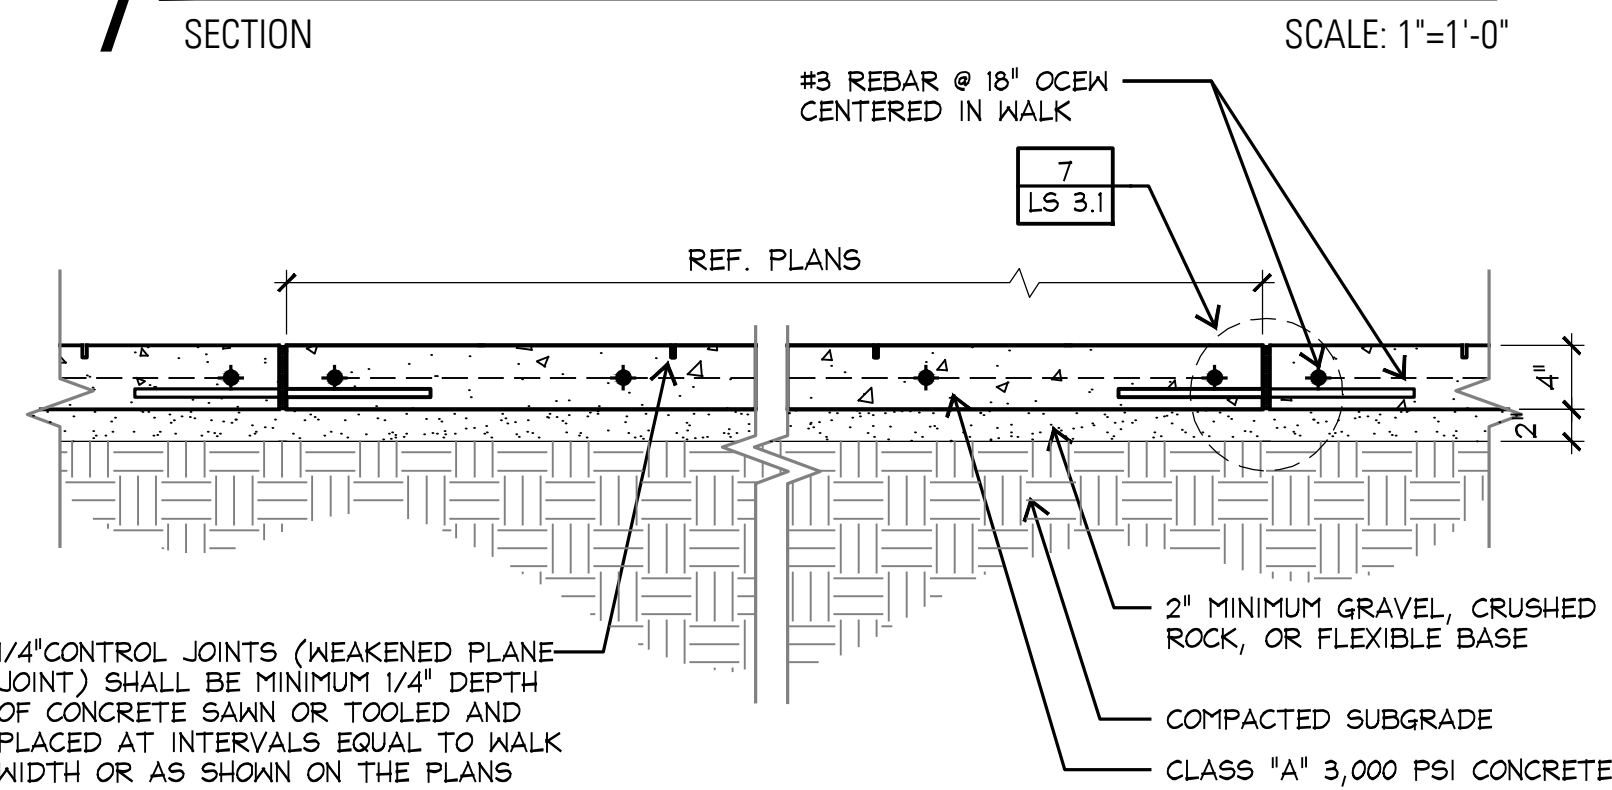


## 6 CONTROL JOINT, TYP

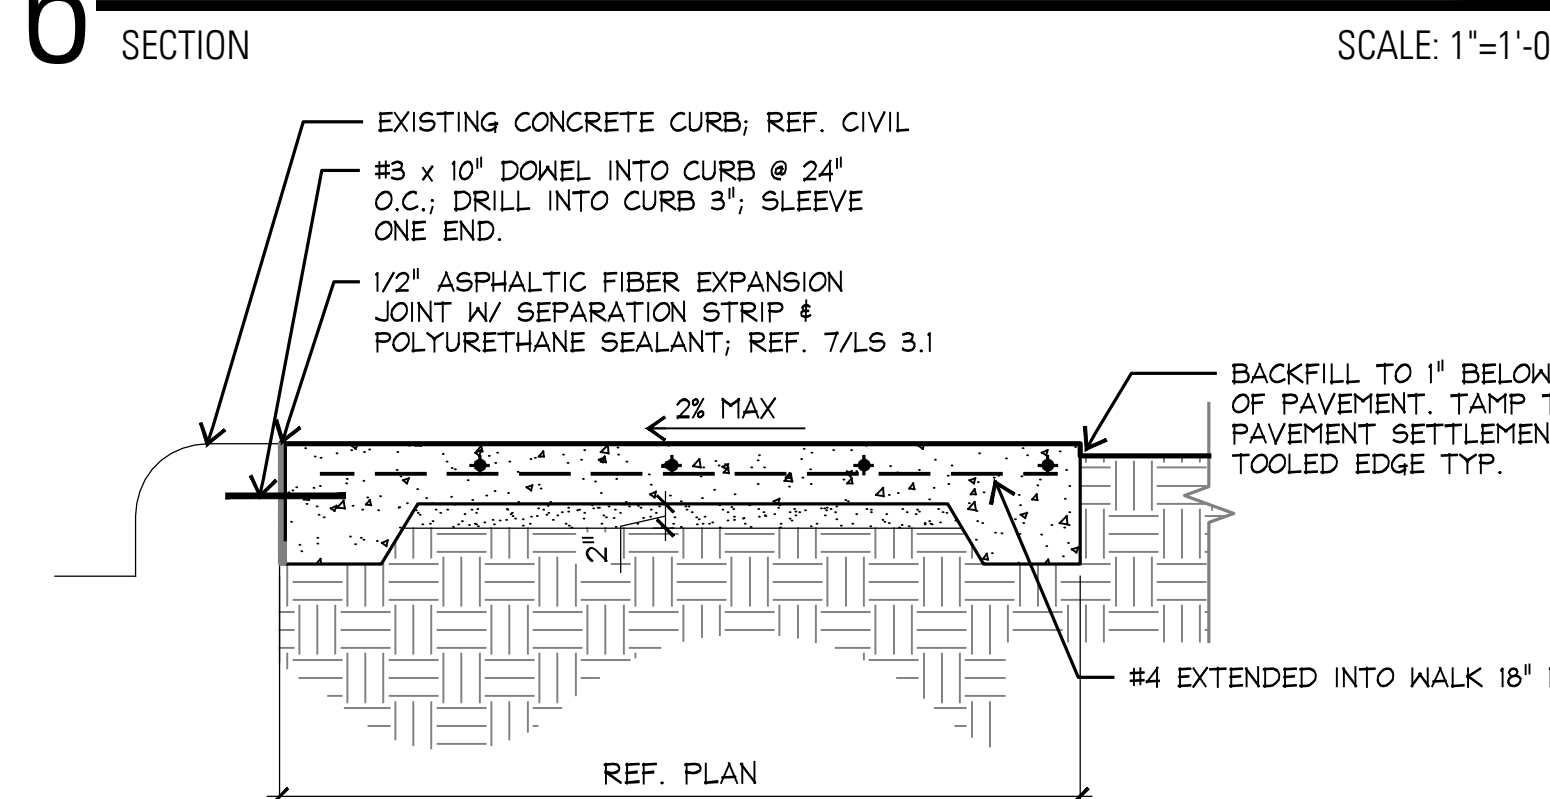


## 5 SIDEWALK TO CURB

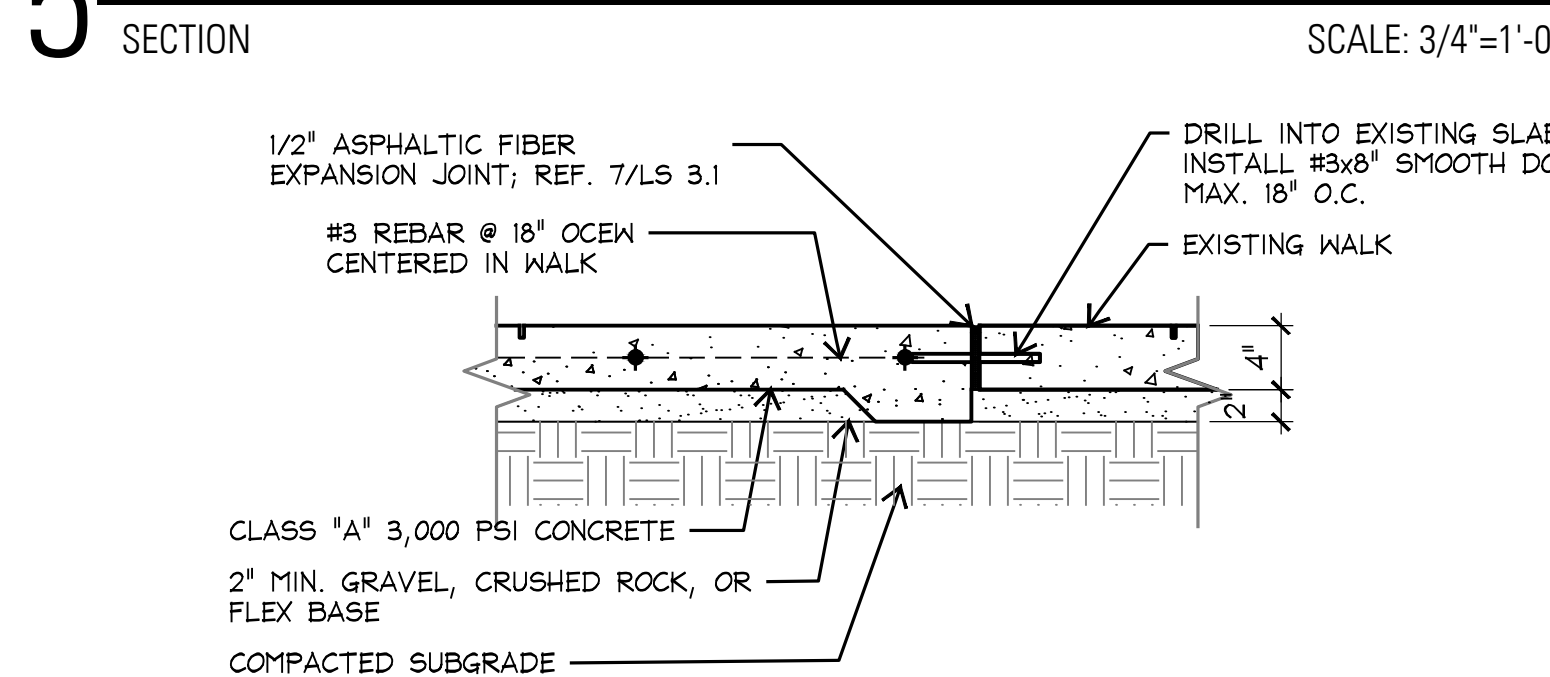


## 4 SIDEWALK TO EXISTING SIDEWALK

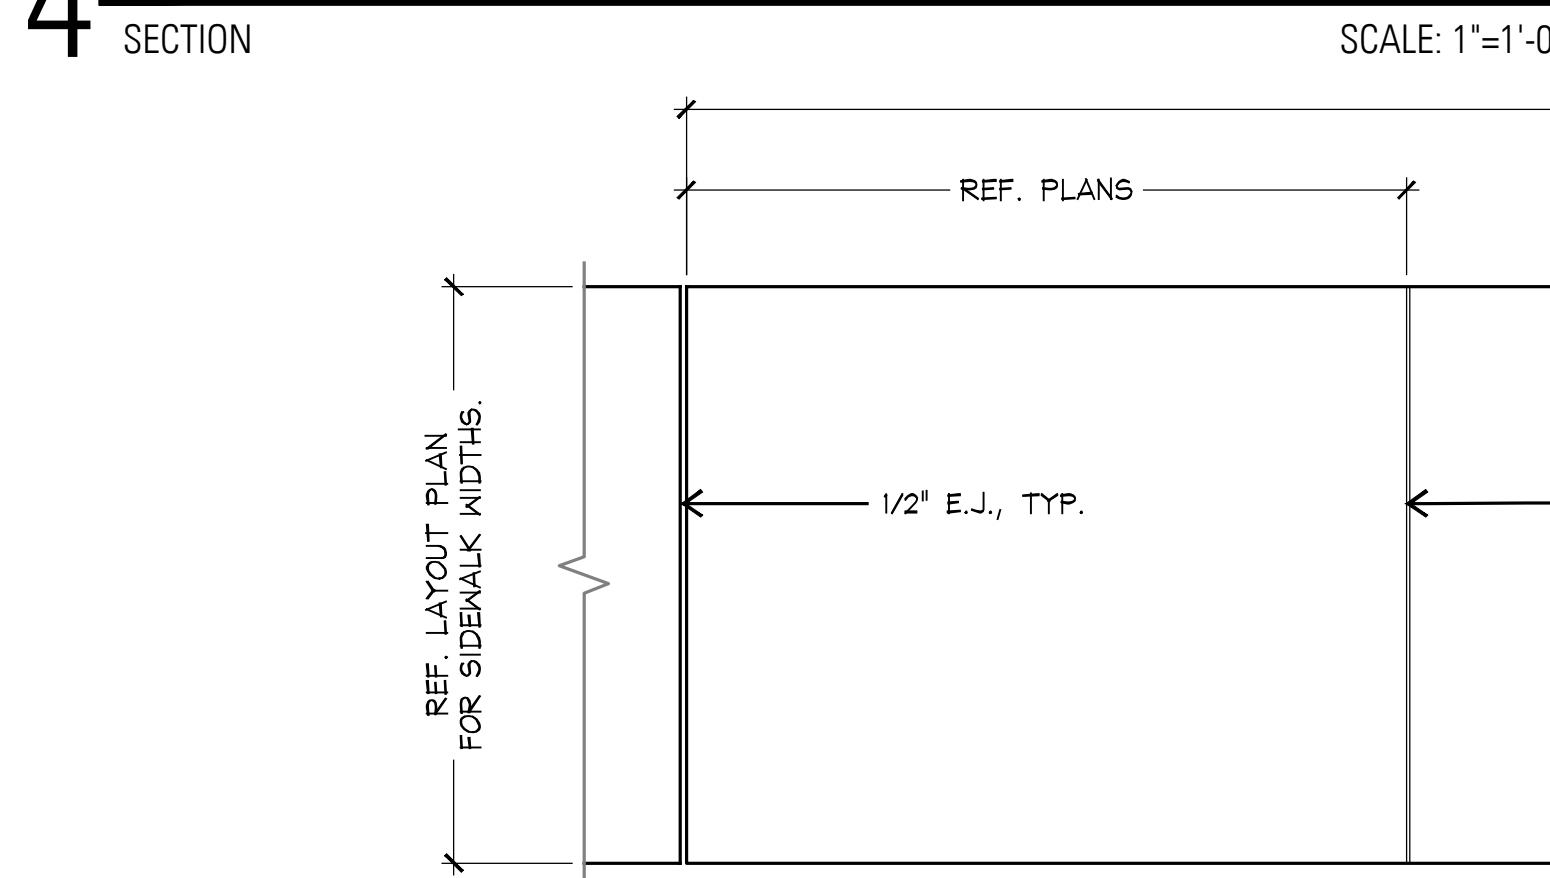


## 1 CONCRETE SIDEWALK

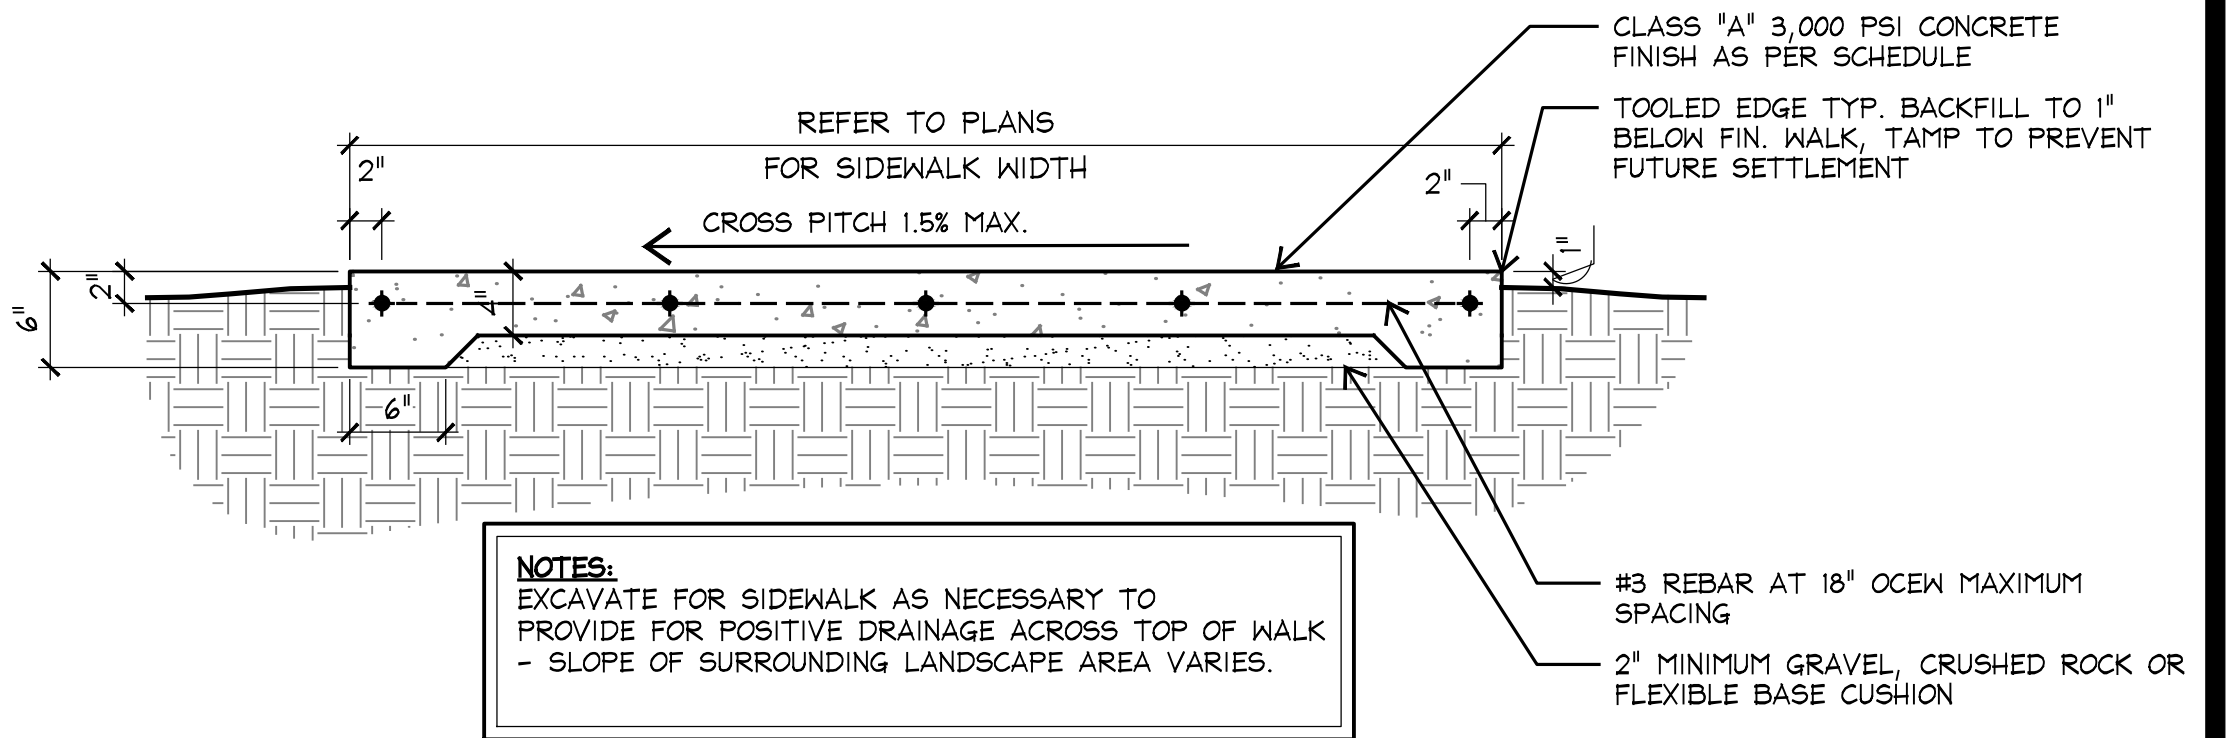

## 3 SIDEWALK AT PLANTING

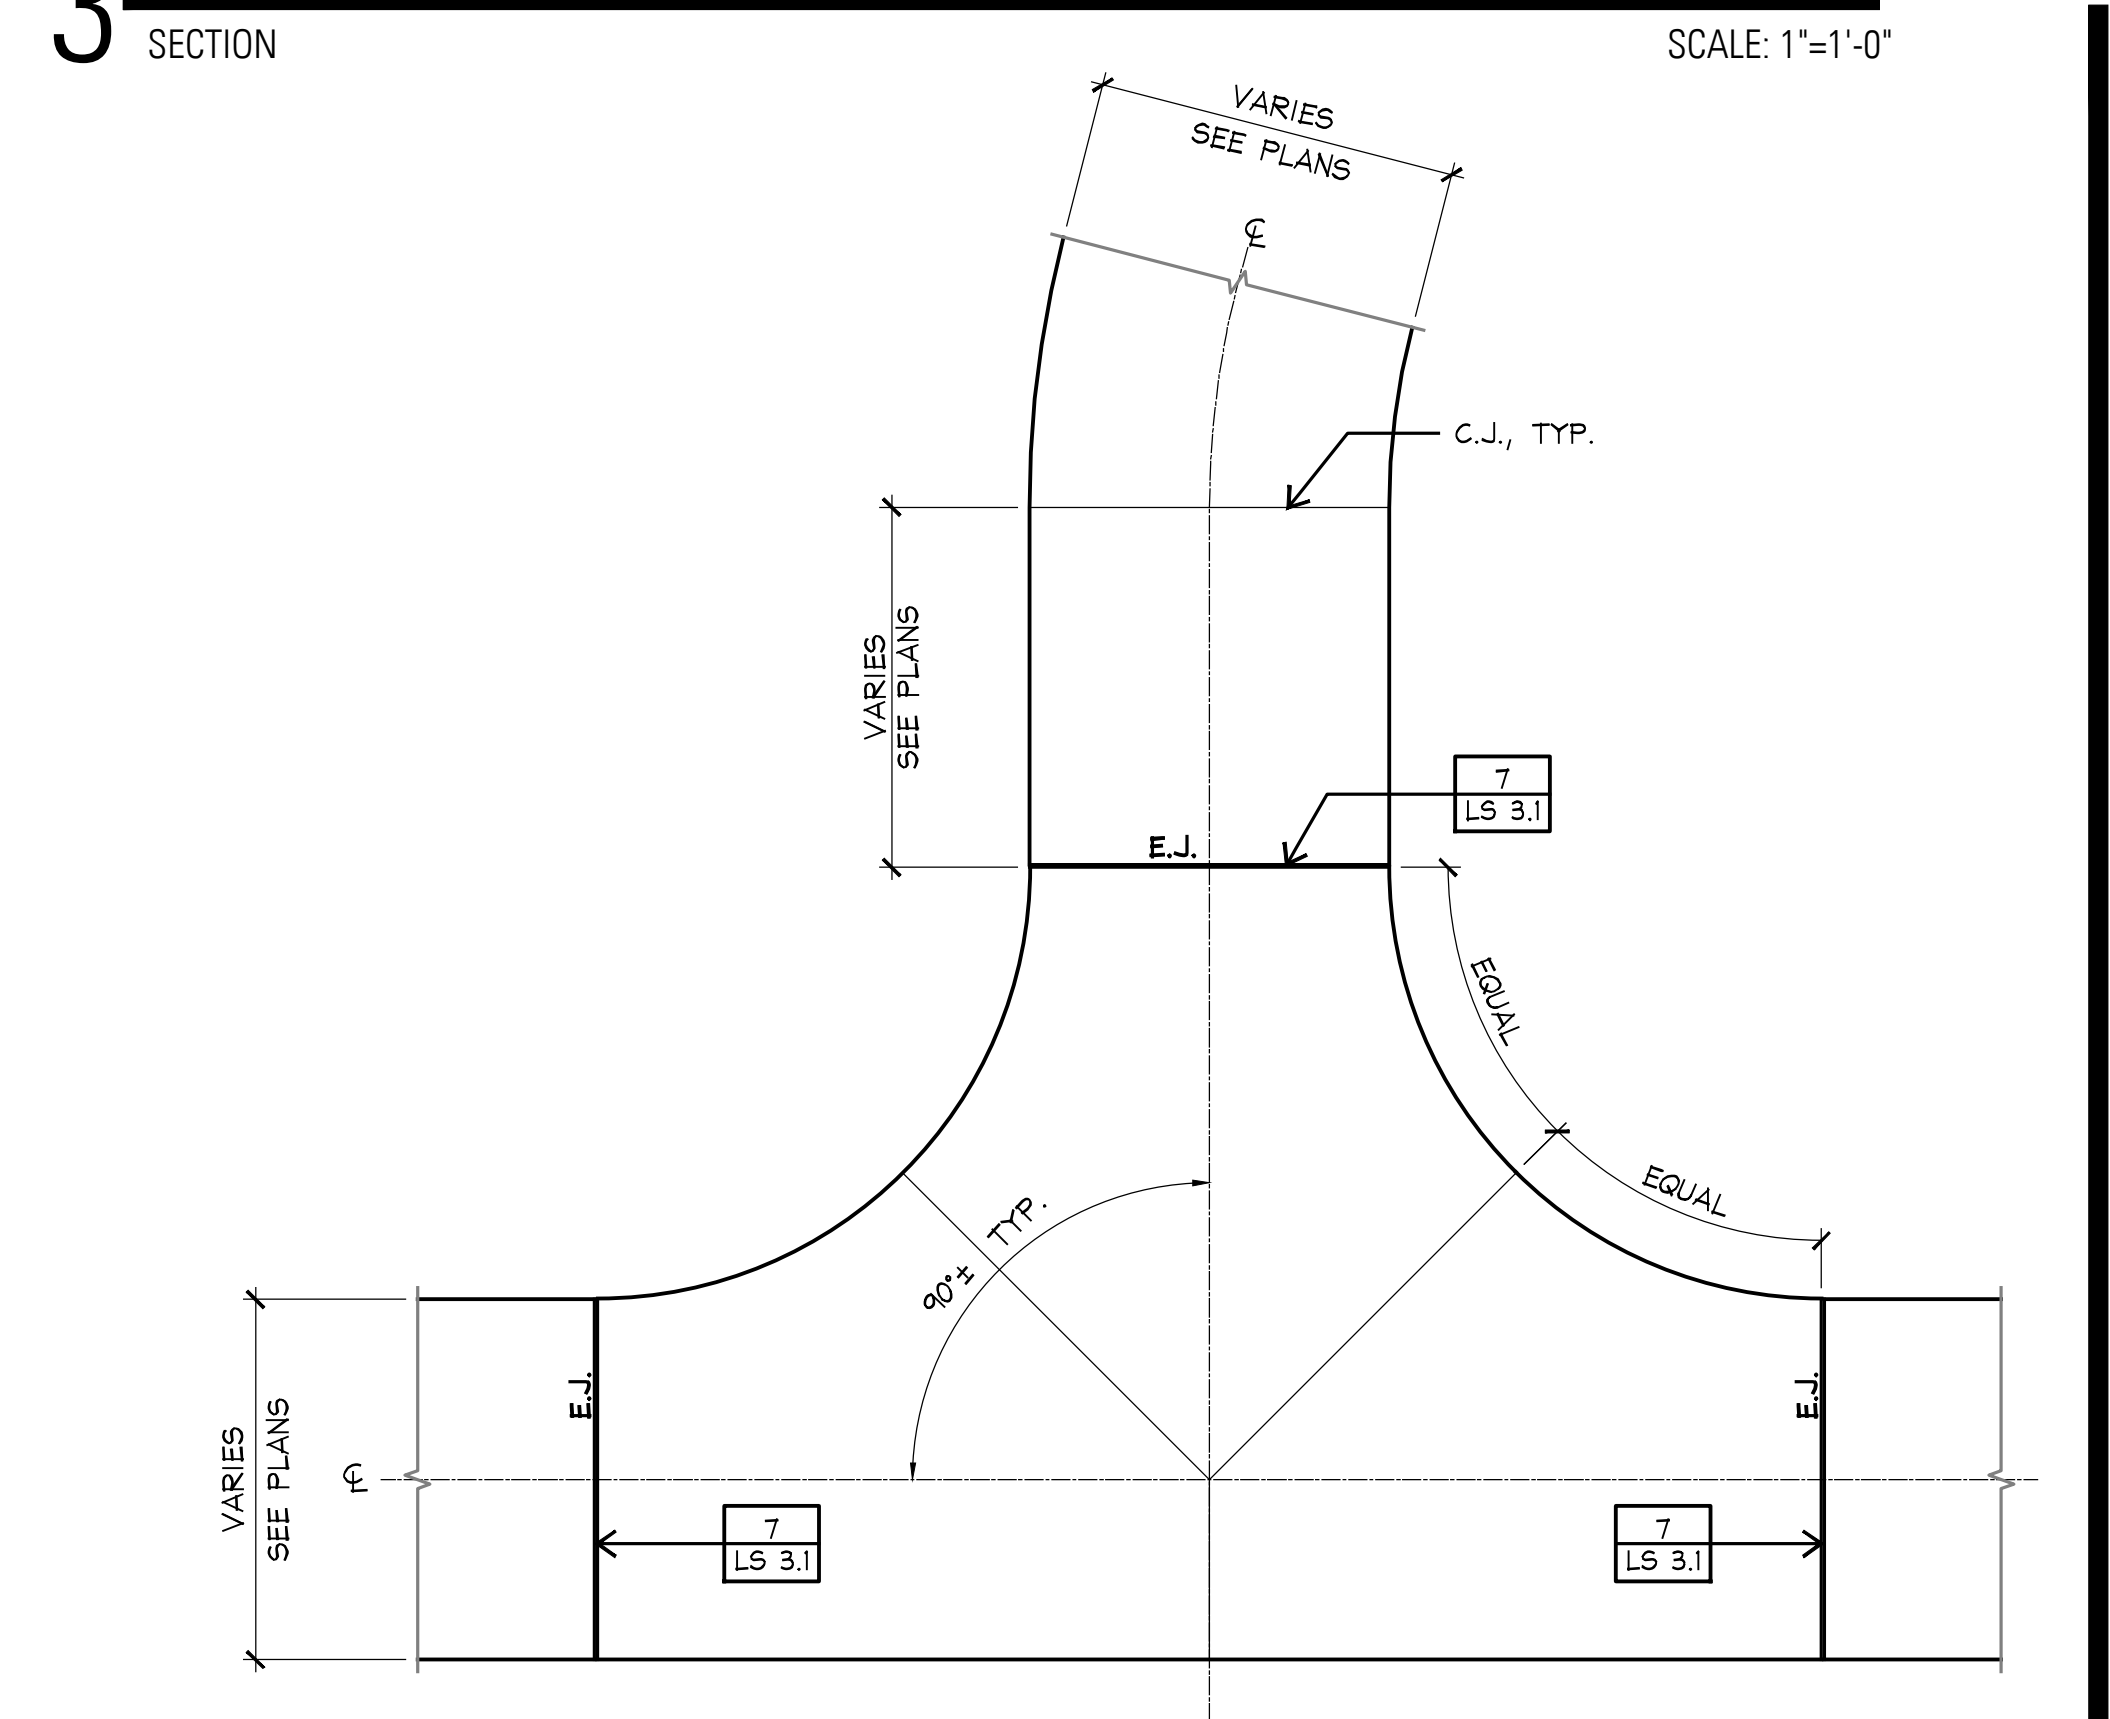

## 2 SIDEWALK INTERSECTION

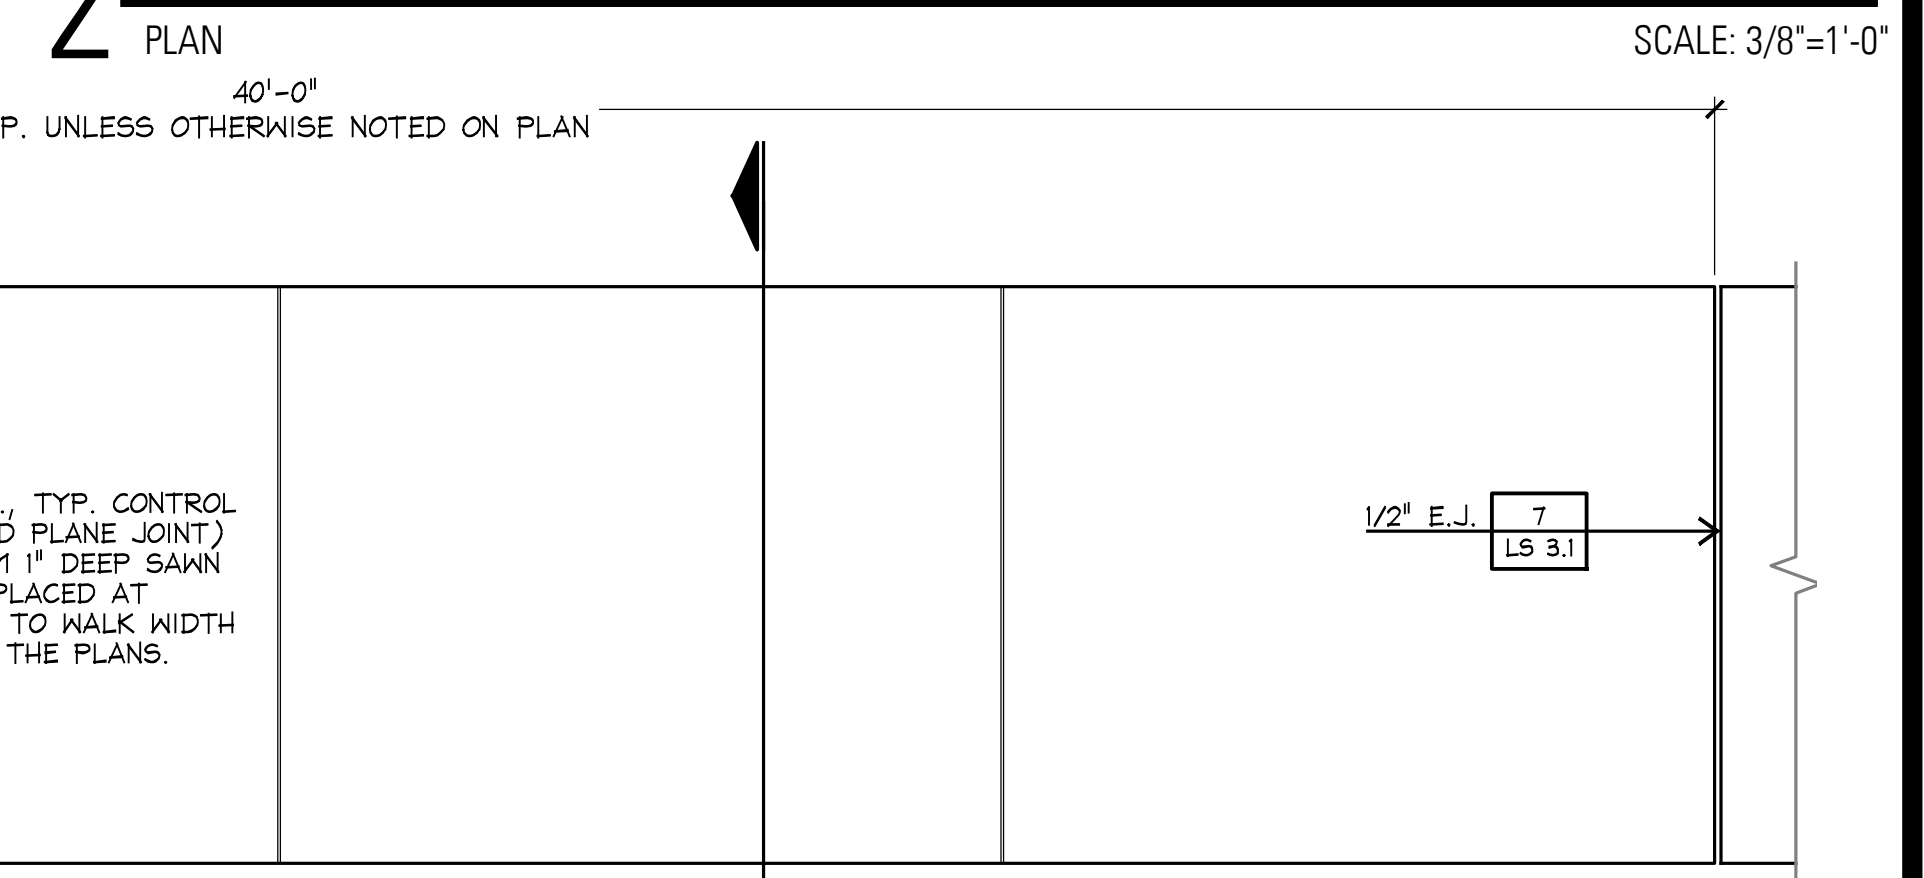

## 1 CONCRETE SIDEWALK

