

Project:

STEVENS RANCH  
RECREATION CENTER

CUMBERLAND STEVENS  
RESIDENTIAL, LTD.

SAN ANTONIO, TEXAS

Project Number:

S11038

Designed: TR

Drawn: KN, NP

Reviewed: TR, JD


Date Issued:  
NOVEMBER 27, 2012

Revisions:


Sheet Title:  
SITEWORK  
POOL DETAILS

Sheet Number:


LS 3.3

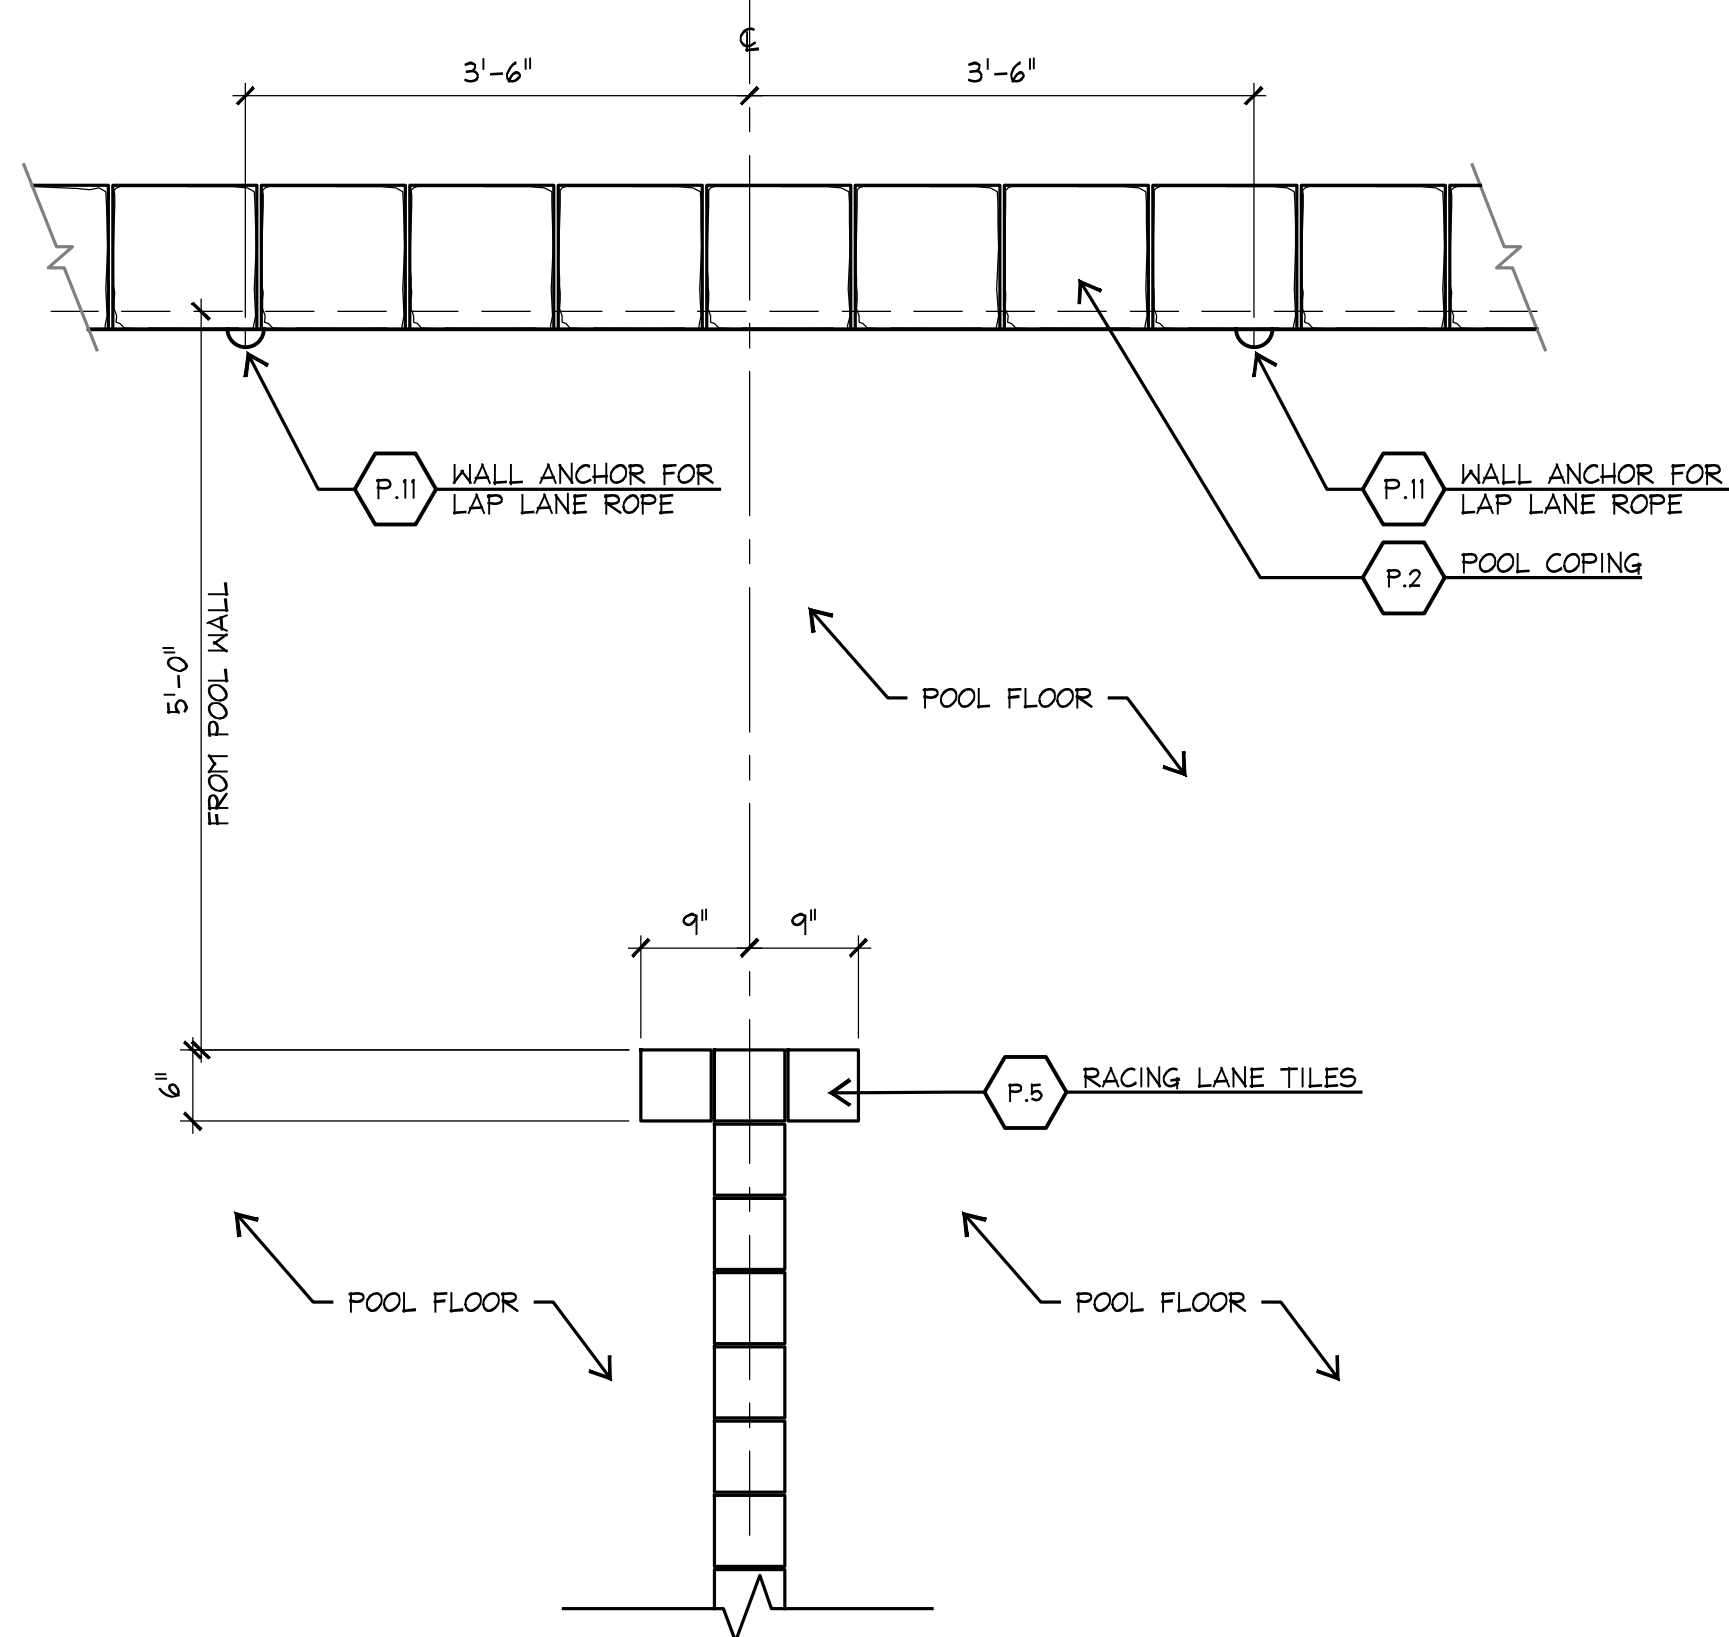

7 TILE MARKING AND WALL ANCHOR  
PLAN SCALE: 3/4"=1'-0"

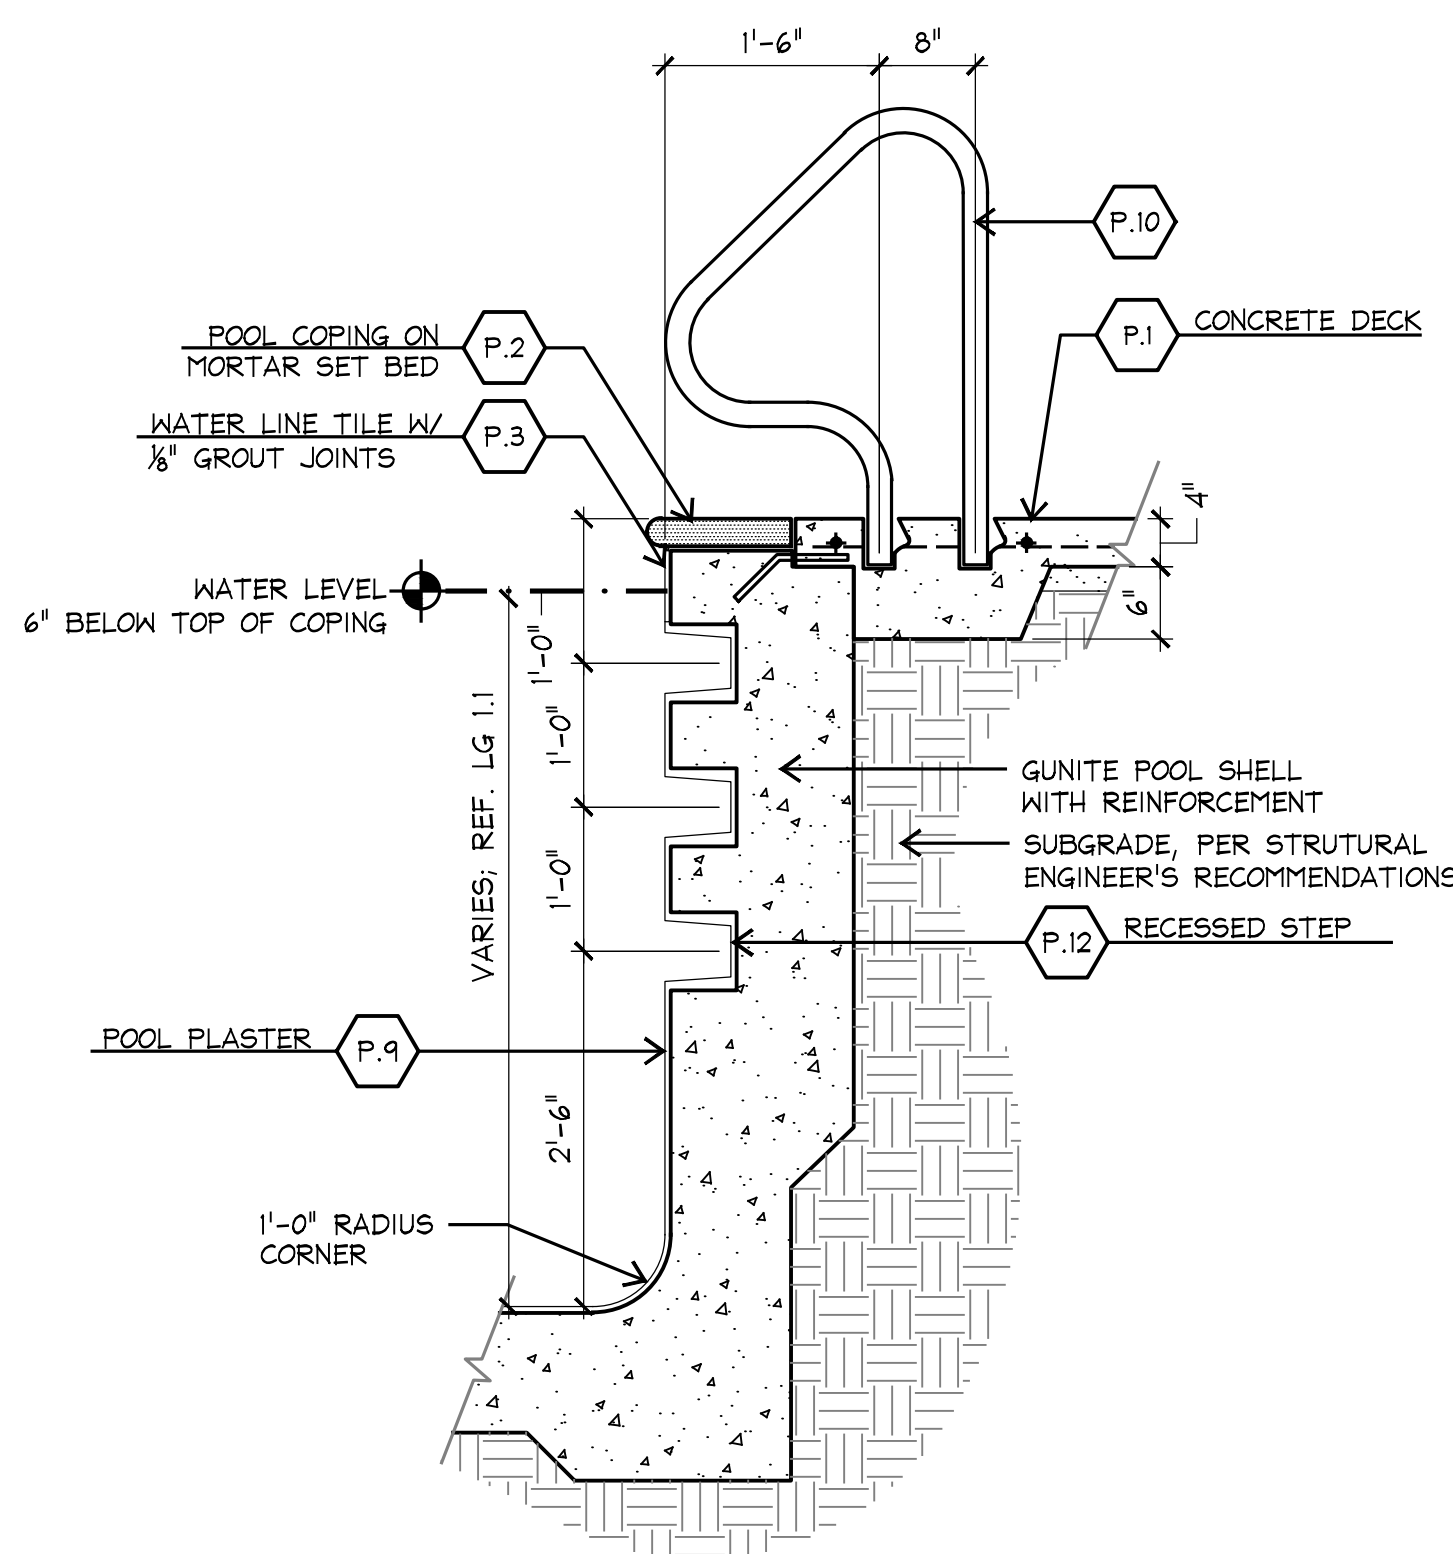

5 POOL STEPS INSET, TYP.  
SECTION SCALE: 3/4"=1'-0"

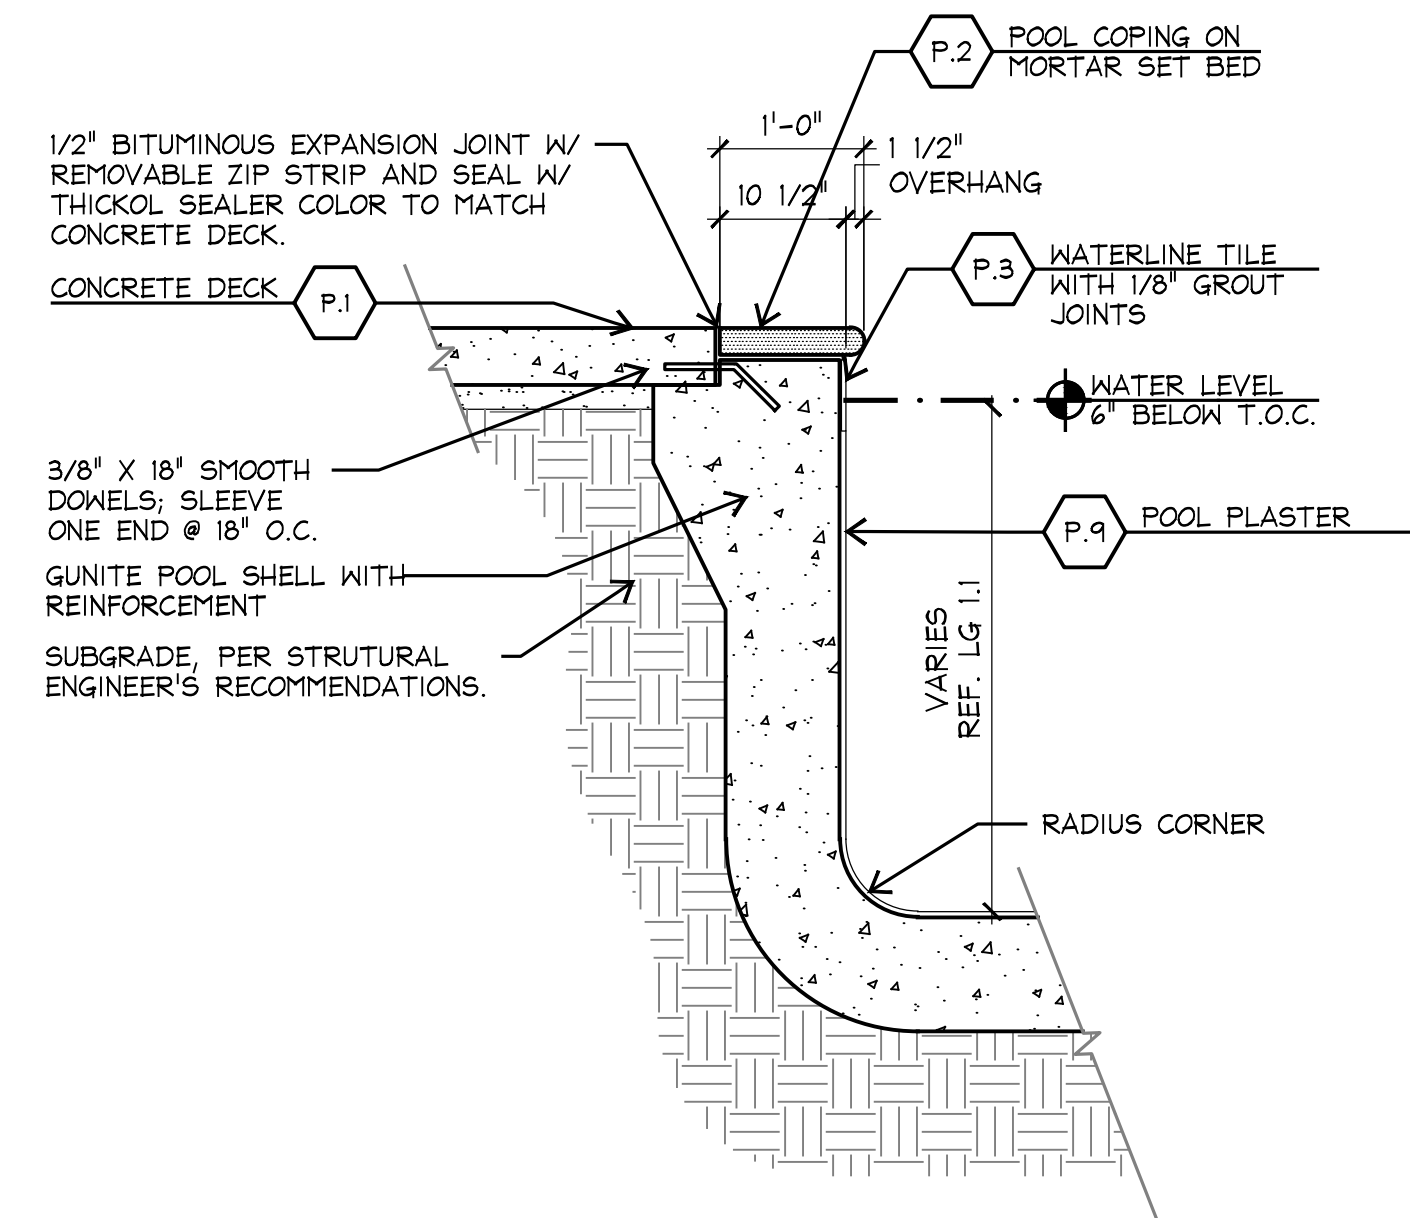


3 POOL WALL, TYP.  
SECTION SCALE: 3/4"=1'-0"

NOTE:  
NON-SLIP TILE REQUIRED ON ALL DECK  
SURFACES

"NO DIVING" MARKERS 6"x6" GLAZED CERAMIC FROST  
PROOF TILE SET INTO CONCRETE POOL DECK.  
QUANTITY AND LOCATION REQUIRED TO MEET ALL  
APPLICABLE CODES.


INTEGRAL COLORS FOR LETTERS

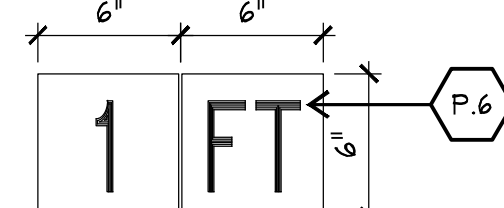

DEPTH MARKERS 6"x6" GLAZED CERAMIC  
FROST PROOF TILE SET INTO CONCRETE  
POOL DECK. QUANTITY AND LOCATION  
REQUIRED TO MEET ALL APPLICABLE CODES.

INTEGRAL COLORS FOR LETTERS


CONCRETE POOL DECK TILE

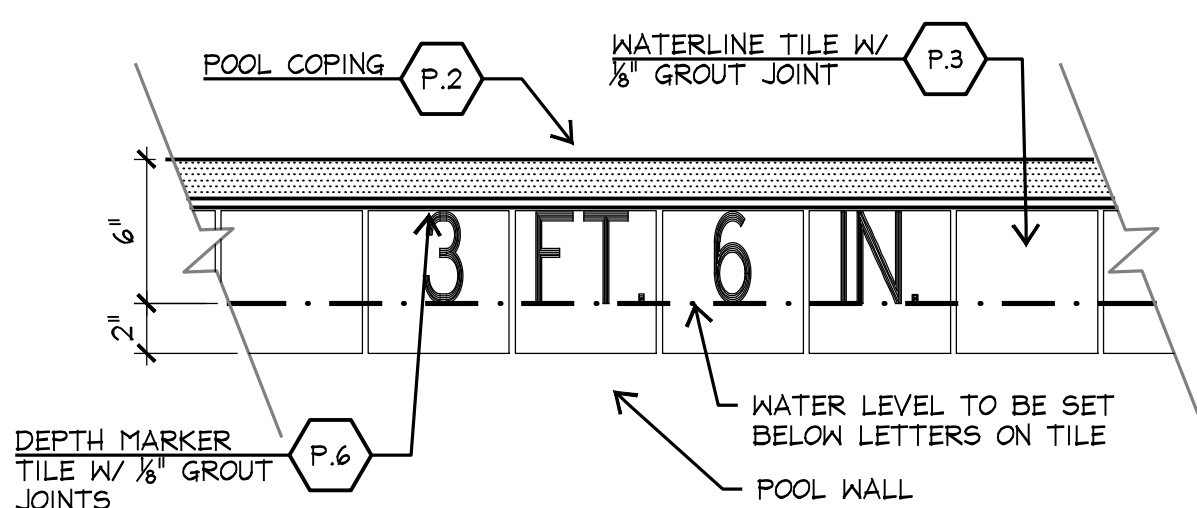


DEPTH MARKER IN VERTICAL WALL OF POOL  
AT WATERLINE TILE. QUANTITY AND  
LOCATION REQUIRED TO MEET ALL  
APPLICABLE CODES.

INTEGRAL COLORS FOR LETTERS


6 POOL MARKERS, TYP.  
ELEVATION SCALE: 1-1/2"=1'-0"

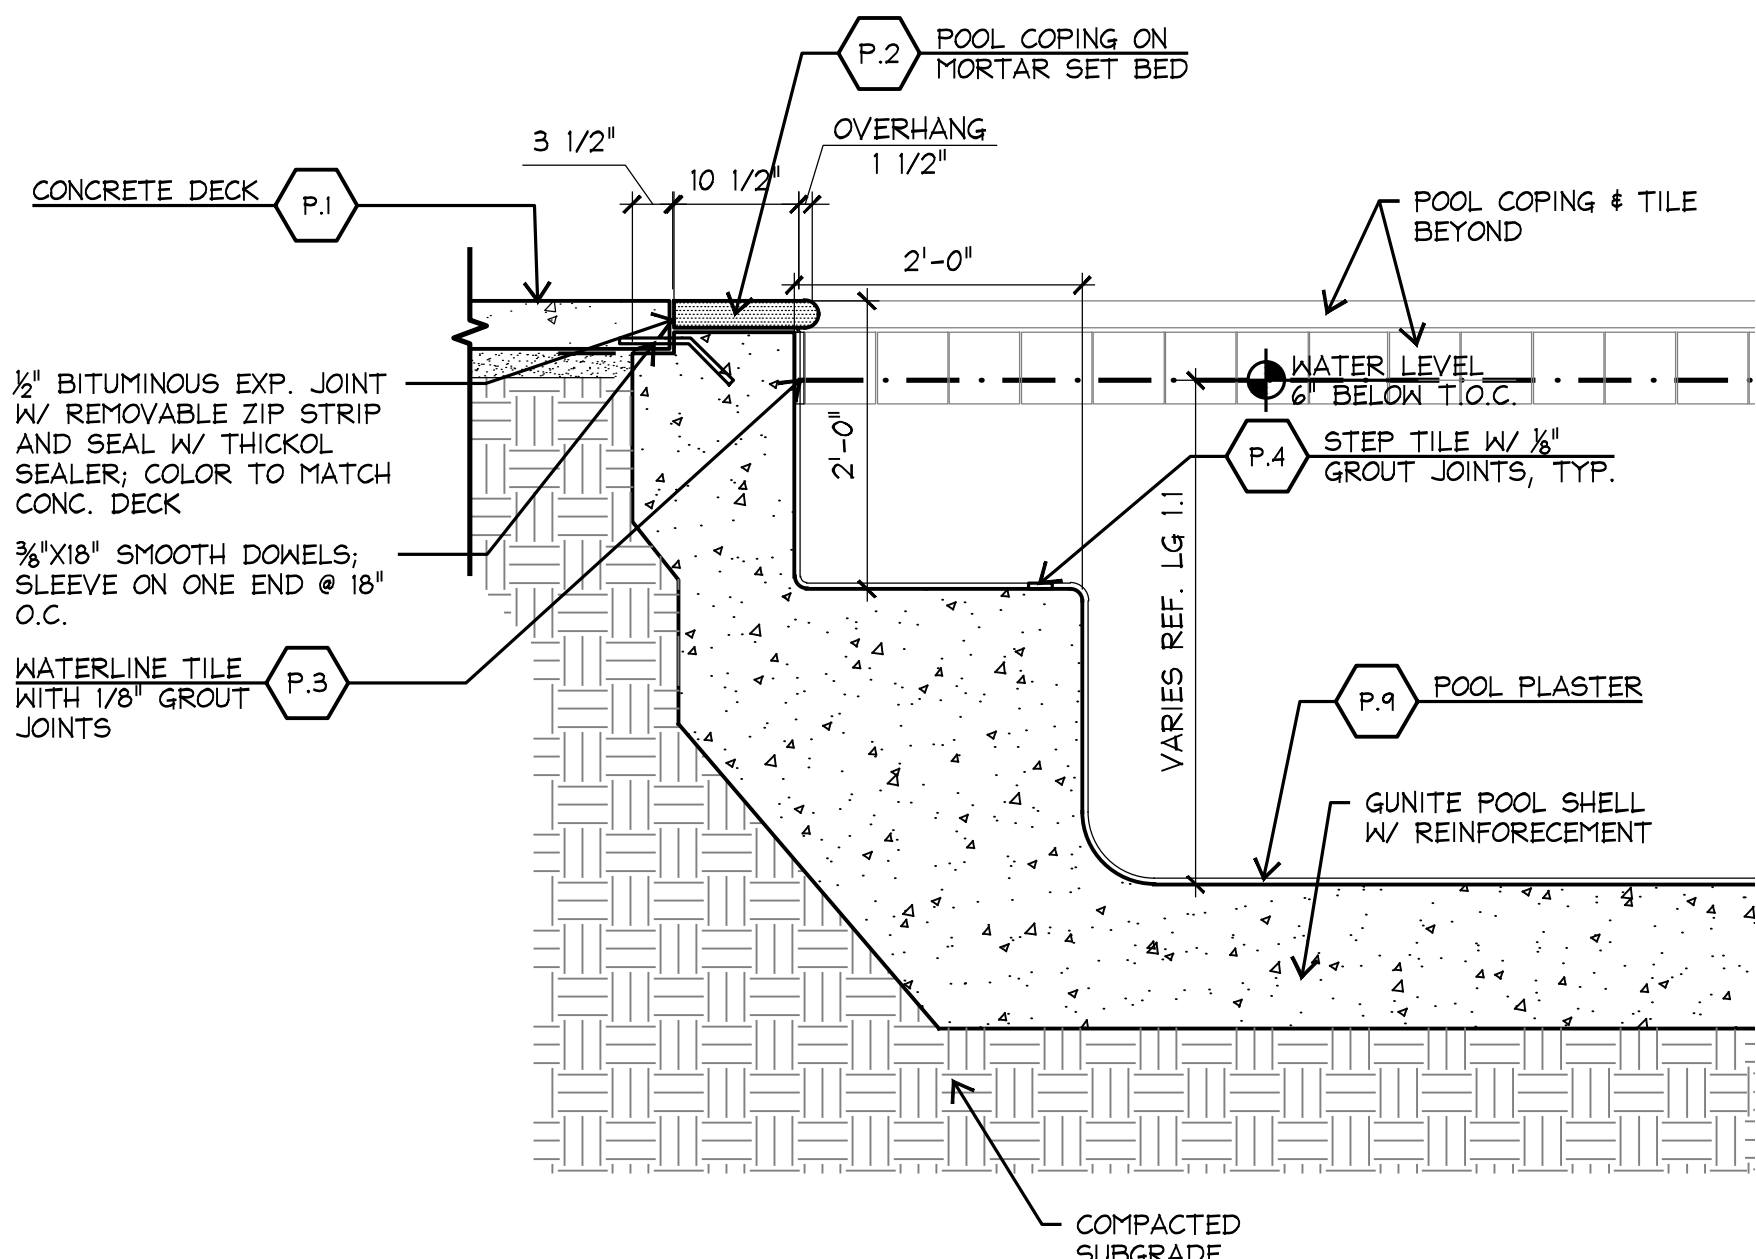

4 POOL SEAT WALL, TYP.  
SECTION SCALE: 3/4"=1'-0"

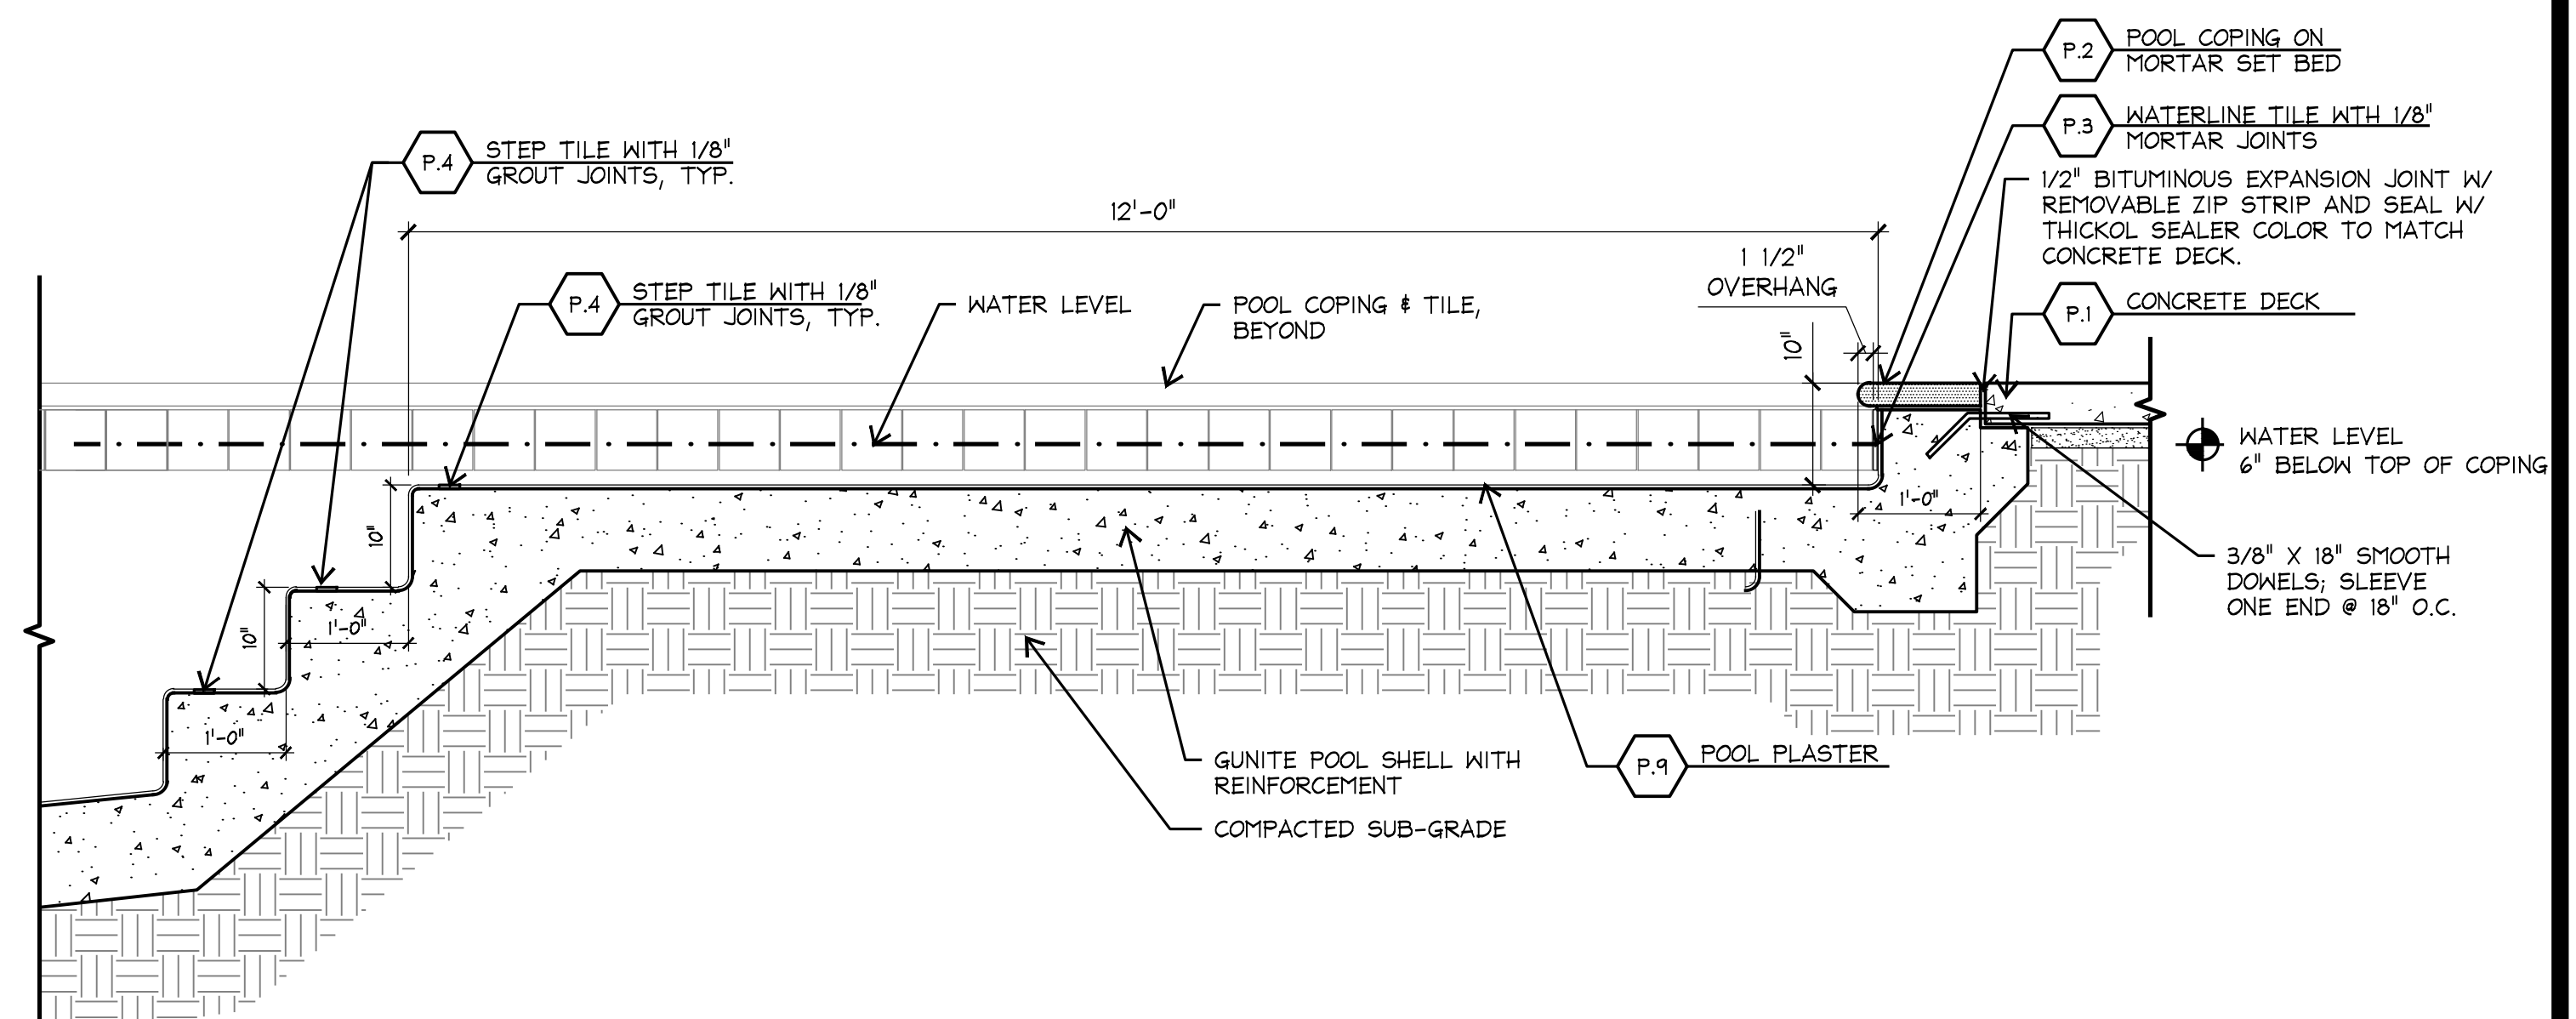

2 TANNING LEDGE @ PLAY POOL  
SECTION SCALE: 3/4"=1'-0"

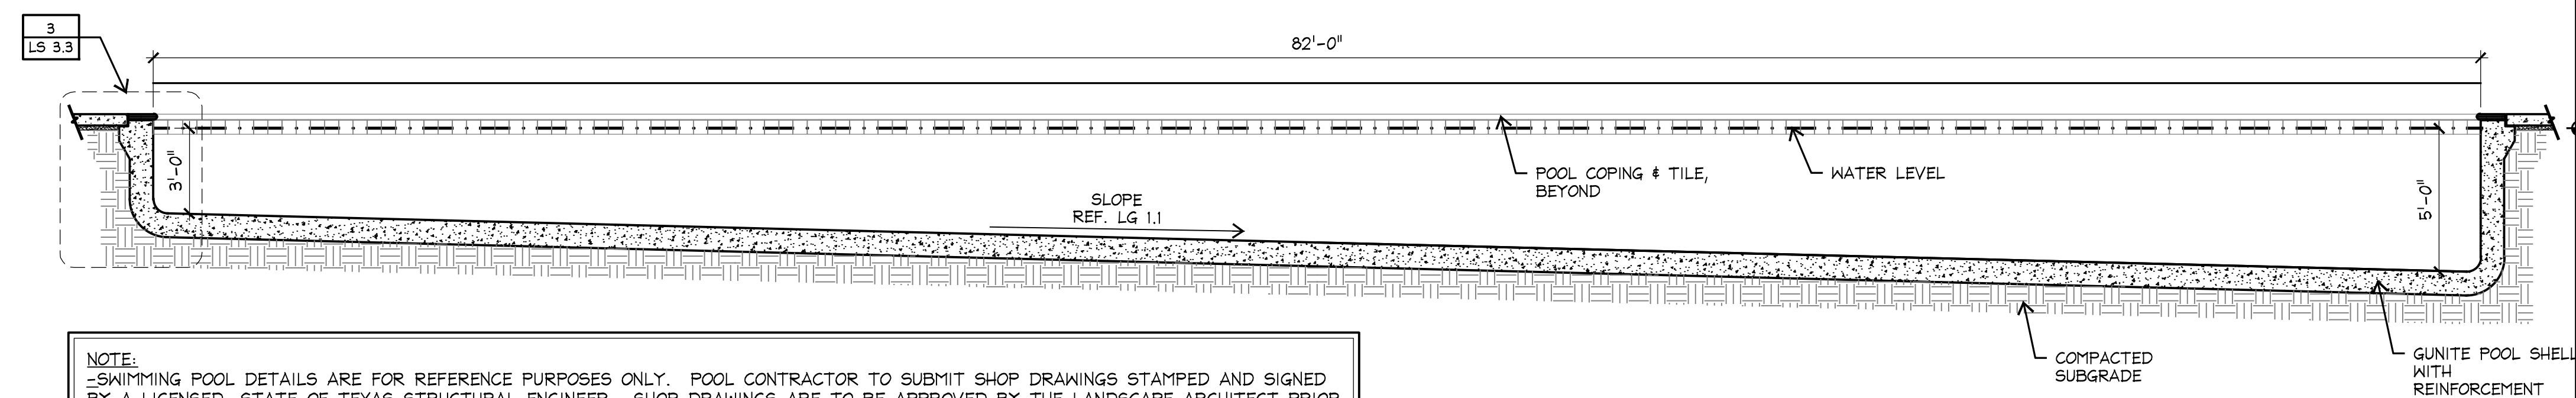

NOTE:  
-SWIMMING POOL DETAILS ARE FOR REFERENCE PURPOSES ONLY. POOL CONTRACTOR TO SUBMIT SHOP DRAWINGS STAMPED AND SIGNED  
BY A LICENSED, STATE OF TEXAS STRUCTURAL ENGINEER. SHOP DRAWINGS ARE TO BE APPROVED BY THE LANDSCAPE ARCHITECT PRIOR  
TO ANY INSTALLATION.  
-THE POOL CONTRACTOR IS TO NOTIFY THE LANDSCAPE ARCHITECT IF DESIGN OR LAYOUT CONFLICTS WITH ANY CODES.  
-POOL CONTRACTOR TO PROVIDE ALL DEPTH & "NO DIVING" MARKERS ON COPING & TILE LINE PER MOST CURRENT CODE.  
-CONTRACTOR TO SUBMIT ALL POOL MATERIAL SAMPLES FOR LANDSCAPE ARCHITECT APPROVAL PRIOR TO CONSTRUCTION.

1 LAP POOL  
SECTION SCALE: 1/4"=1'-0"