



Trent R. M. L.
11-27-2012
Landscape Architects • Planners
70 North East Loop 410 Suite 570
San Antonio, Texas 78216
(210) 366-9933 Fax: (210) 366-9916
Austin • Dallas • Houston • San Antonio

Project:
**STEVENS RANCH
RECREATION CENTER**

CUMBERLAND STEVENS
RESIDENTIAL, LTD.

SAN ANTONIO, TEXAS

Project Number:
S11038

Designed: TR

Drawn: KN , NP


Reviewed: TR, JD

Date Issued:
NOVEMBER 27, 2012

Revisions:

Sheet Title:
**SITEWORK
POOL DETAILS**

Sheet Number:
LS 3.4

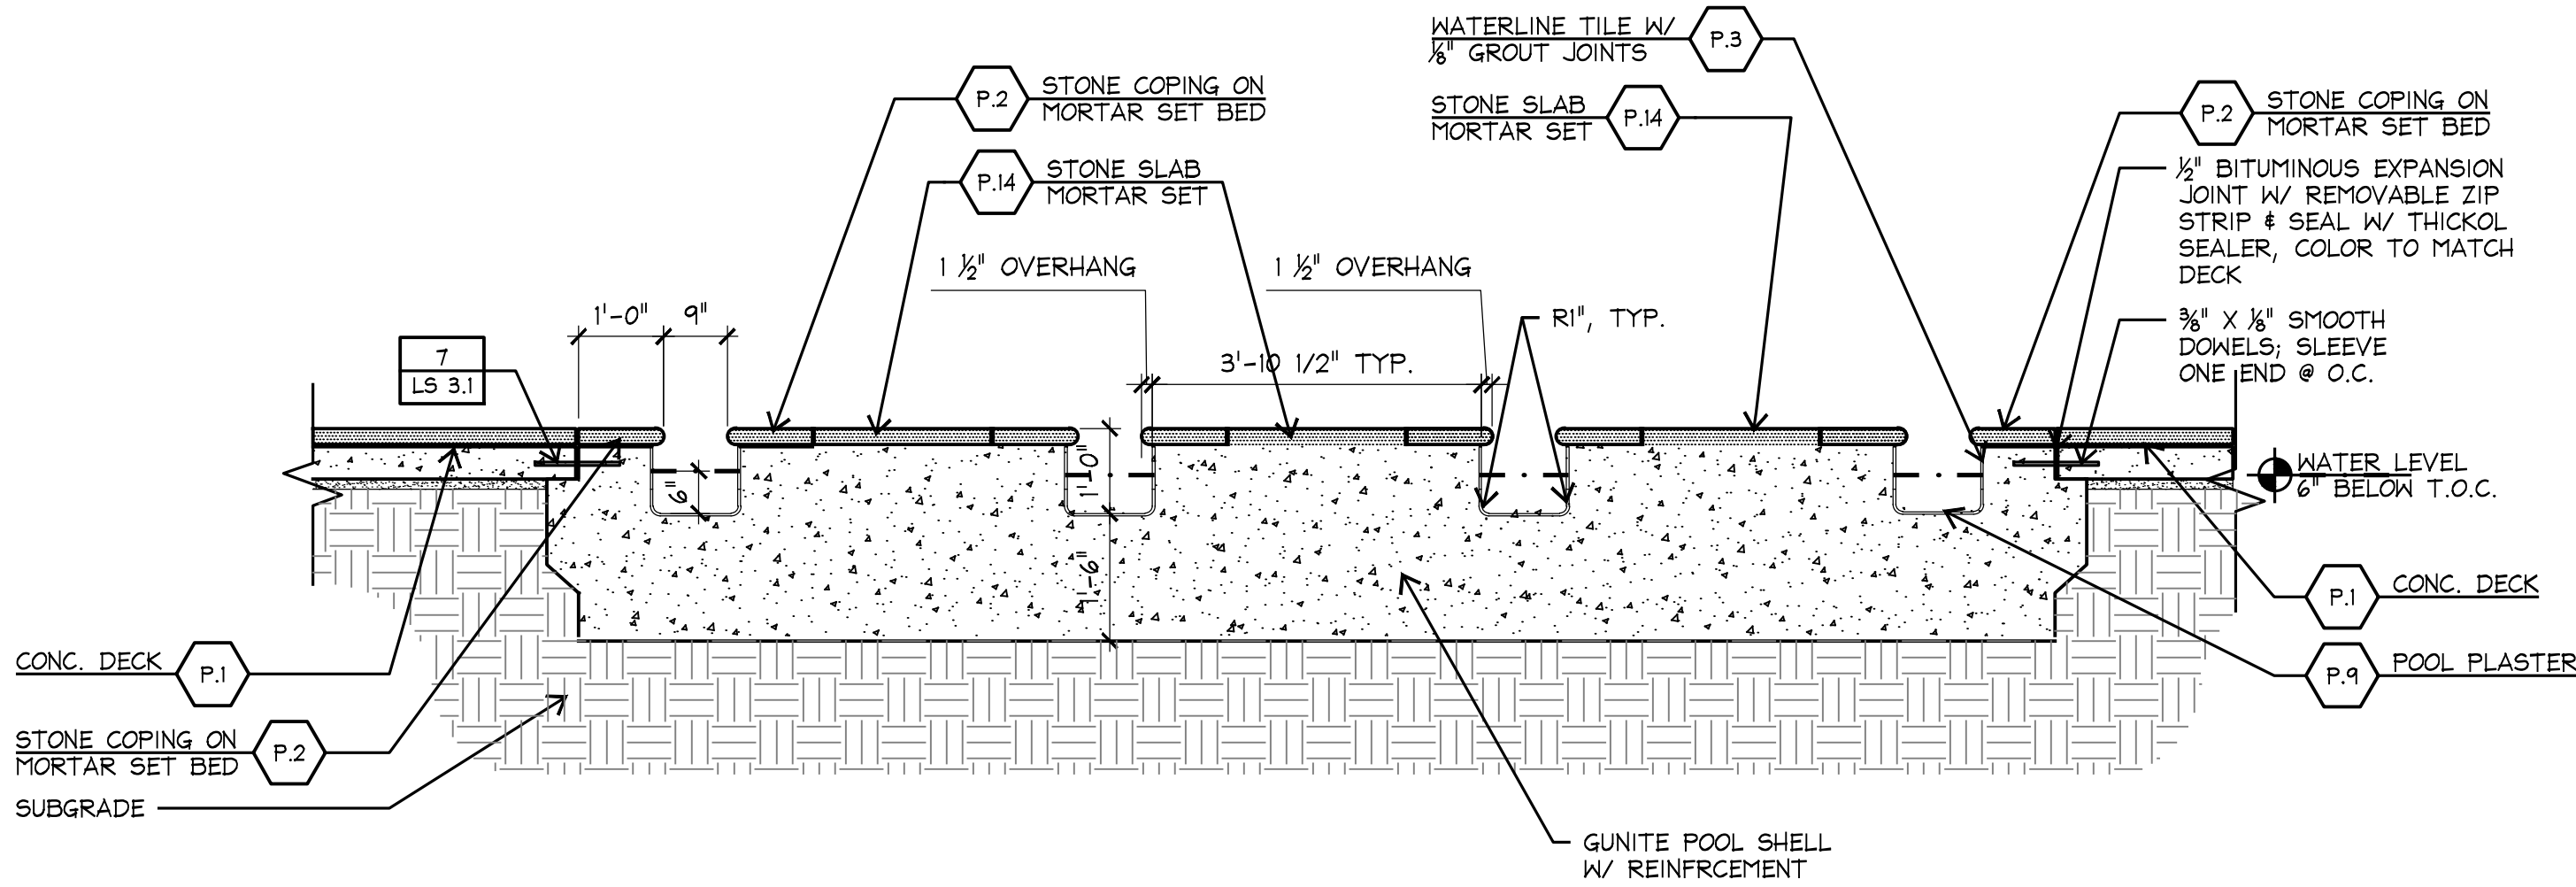

NOTE:
-SWIMMING POOL DETAILS ARE FOR REFERENCE PURPOSES ONLY. POOL CONTRACTOR TO SUBMIT SHOP DRAWINGS STAMPED AND SIGNED BY A LICENSED, STATE OF TEXAS STRUCTURAL ENGINEER. SHOP DRAWINGS ARE TO BE APPROVED BY THE LANDSCAPE ARCHITECT PRIOR TO ANY INSTALLATION.
-THE POOL CONTRACTOR IS TO NOTIFY THE LANDSCAPE ARCHITECT IF DESIGN OR LAYOUT CONFLICTS WITH ANY CODES.
-POOL CONTRACTOR TO PROVIDE ALL DEPTH & "NO DIVING" MARKERS ON COPING & TILE LINE PER MOST CURRENT CODE.
-CONTRACTOR TO SUBMIT ALL POOL MATERIAL SAMPLES FOR LANDSCAPE ARCHITECT APPROVAL PRIOR TO CONSTRUCTION.

1 POOL DECK STEPPING
SECTION

SCALE: 1/2"=1'-0"