



Z:\Temp\Trees\324x36.dwg

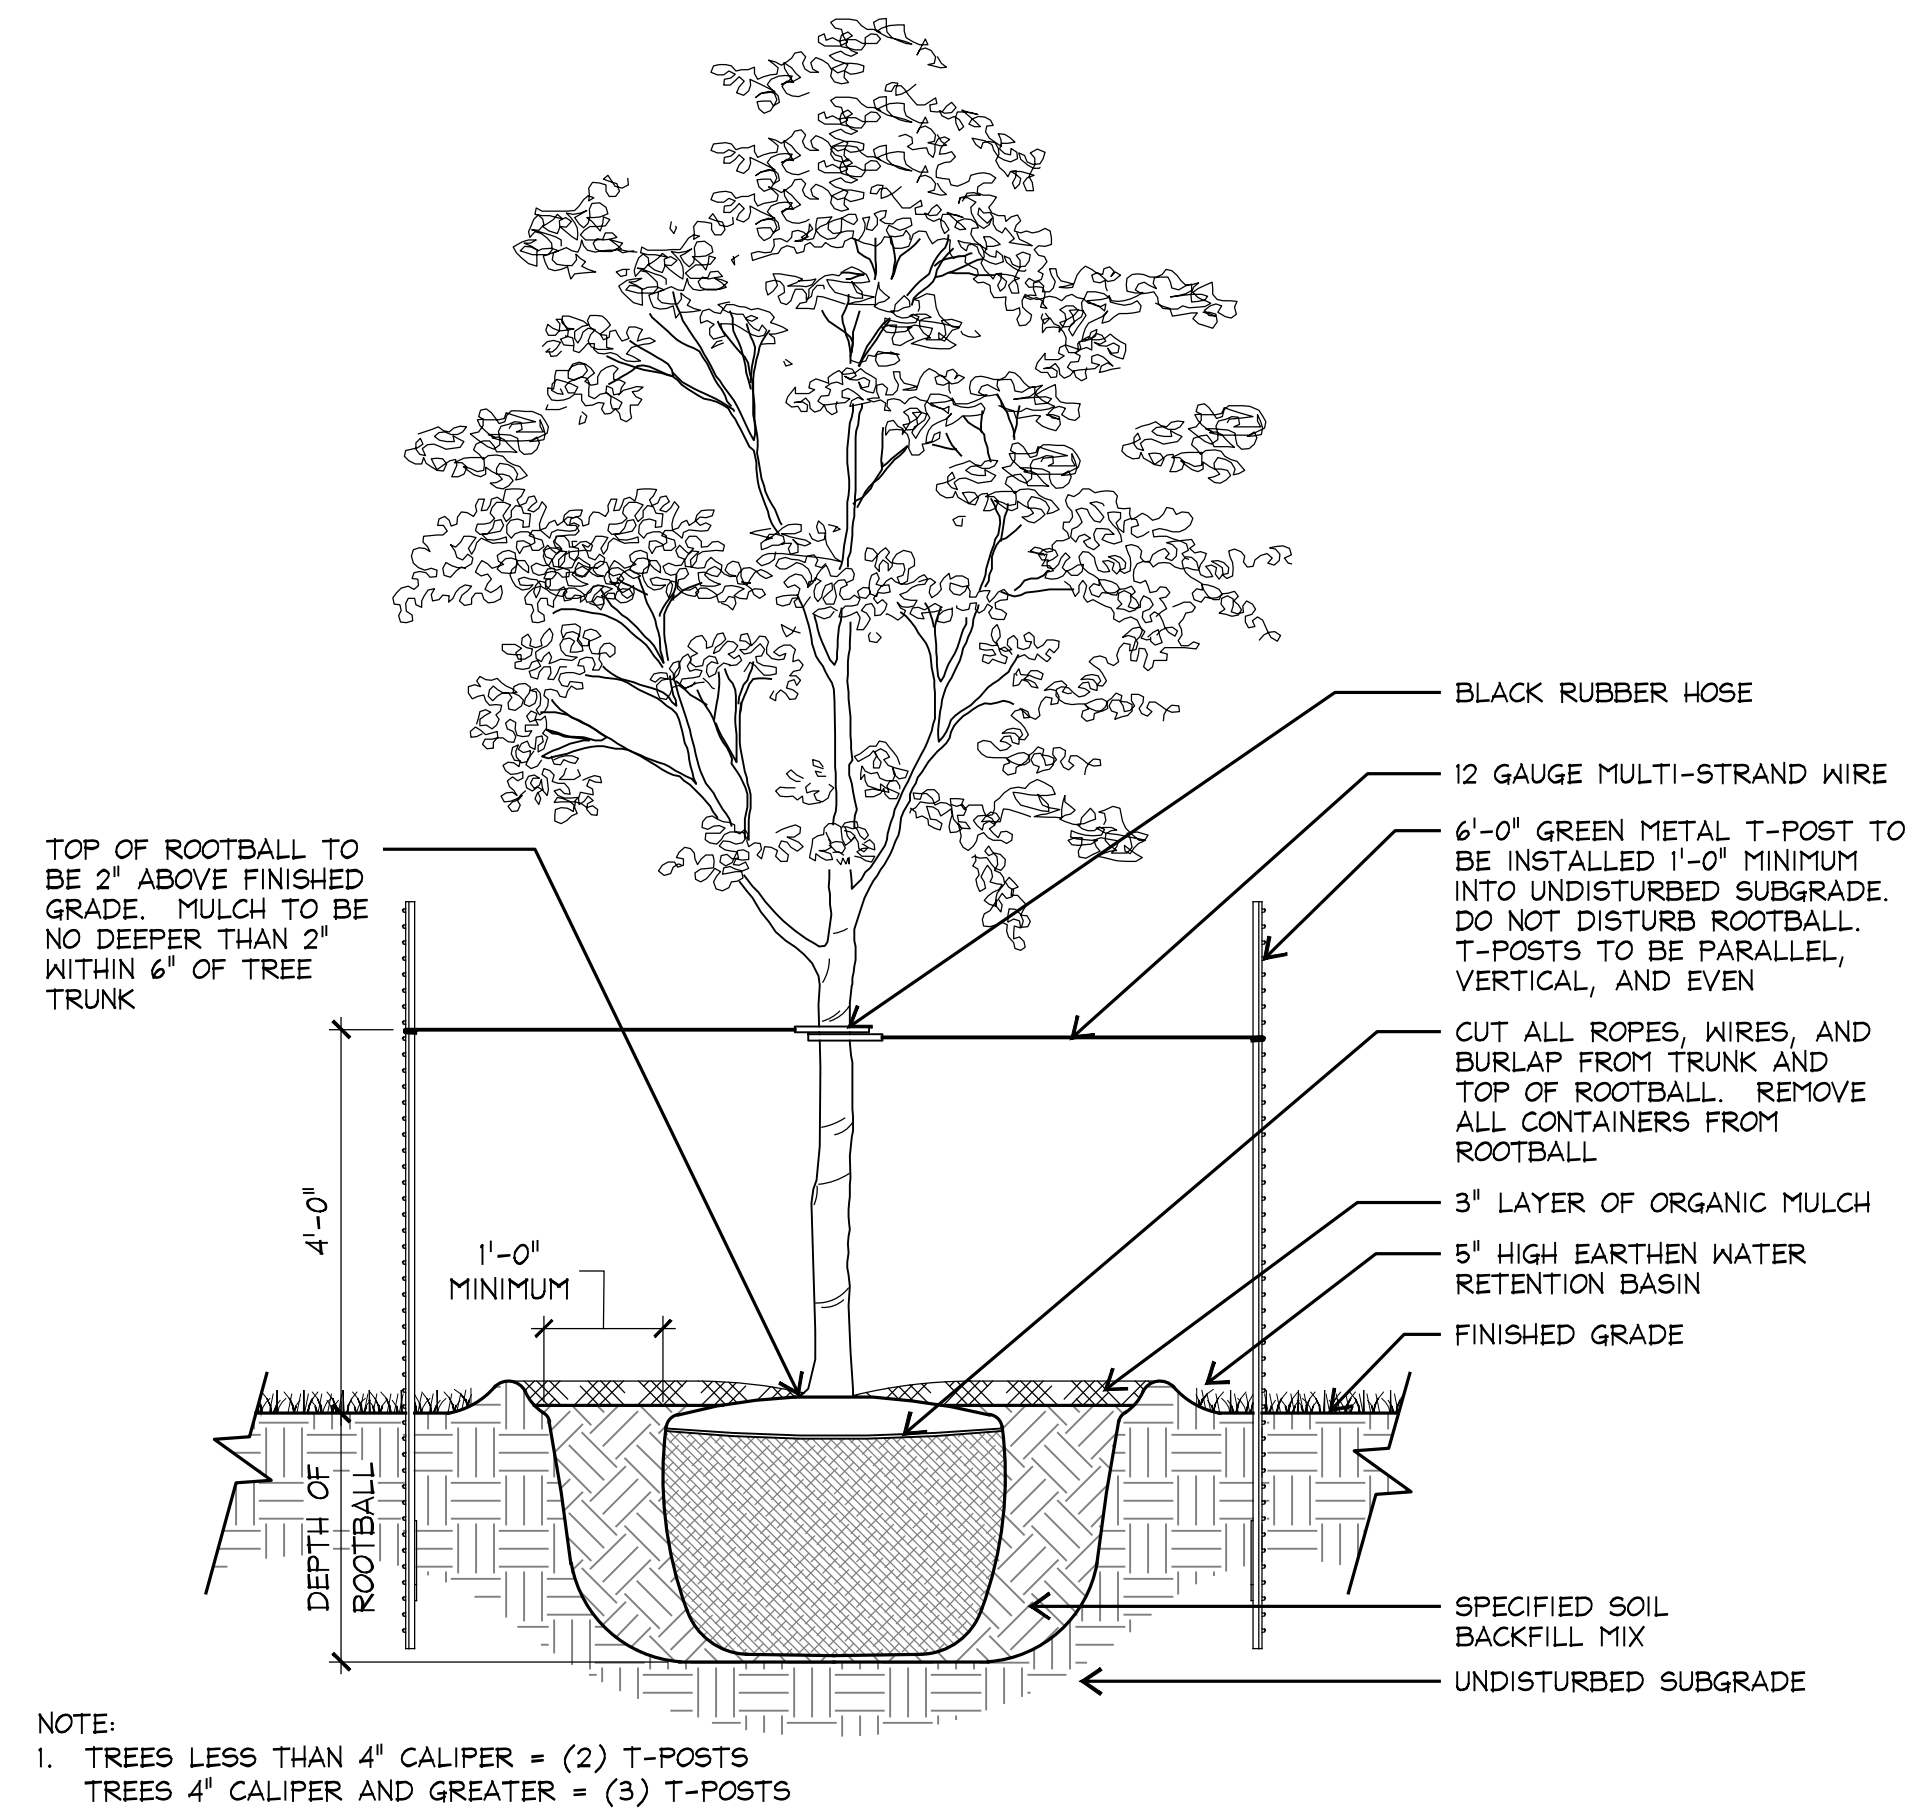

5 TREE STAKING DETAIL

SECTION


SCALE: 1/2"=1'-0"

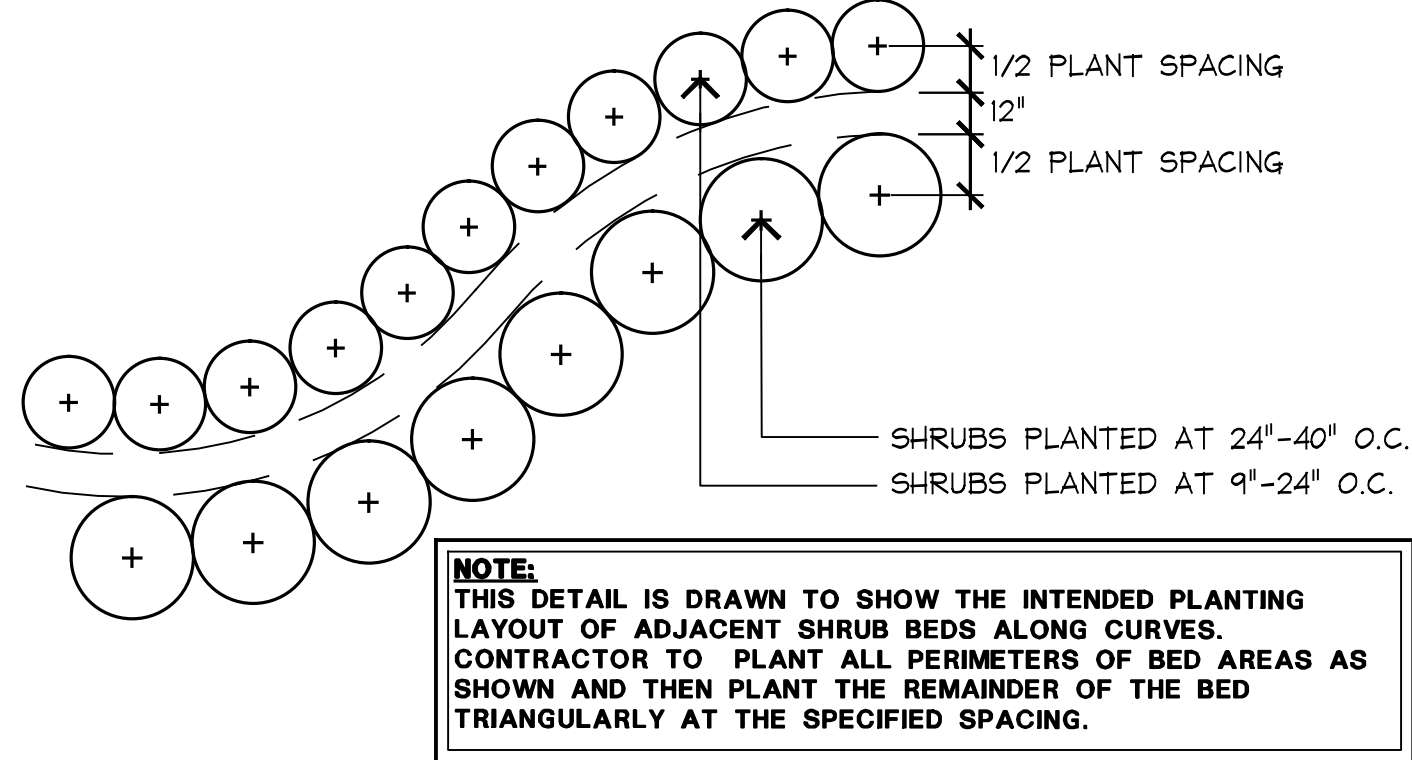

4 PLANT SPACING

PLAN

NOT TO SCALE

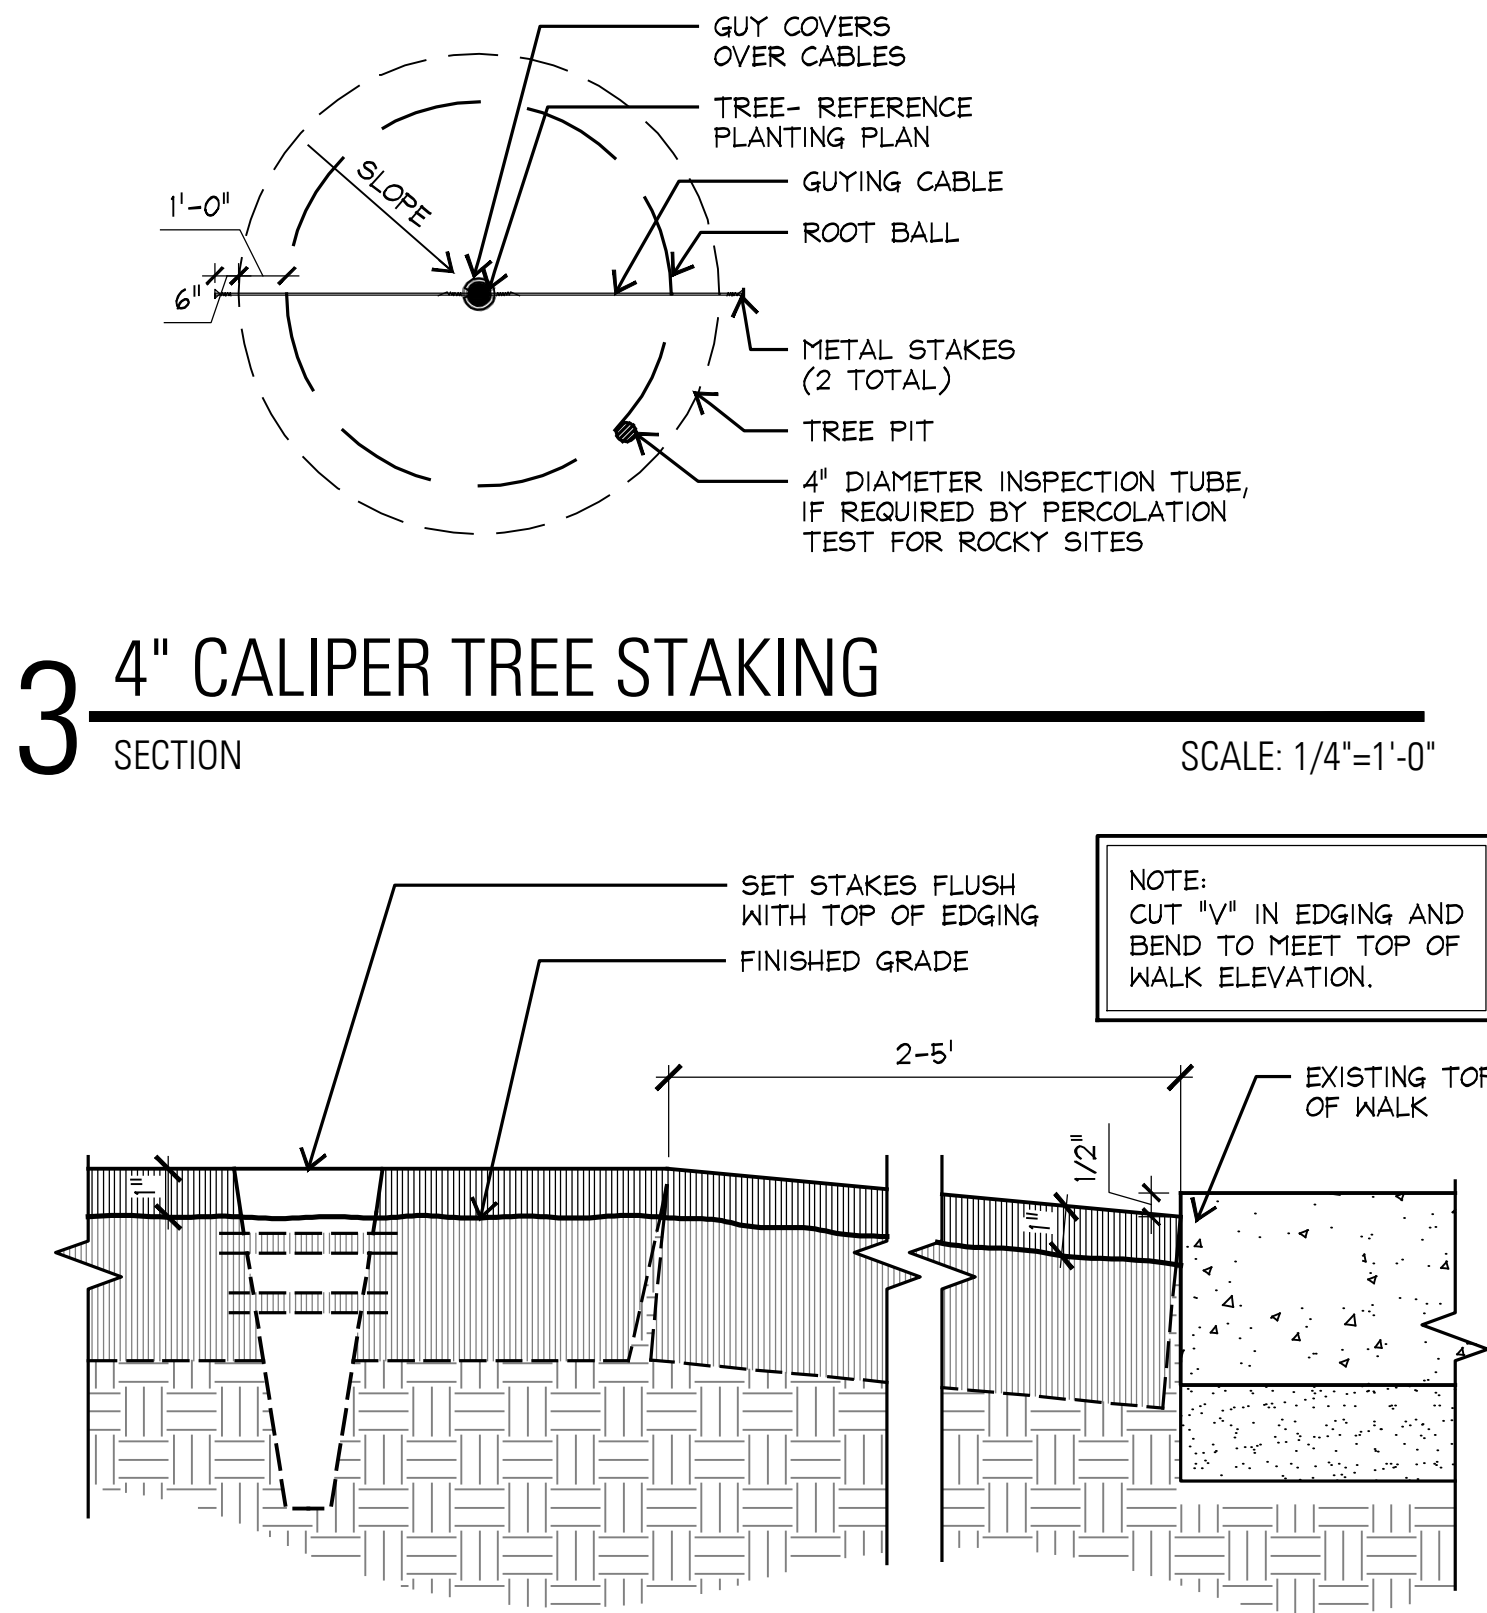

3 4" CALIPER TREE STAKING


SECTION

SCALE: 1/4"=1'-0"

2 STEEL EDGING

SECTION

SCALE: 3"=1'-0"

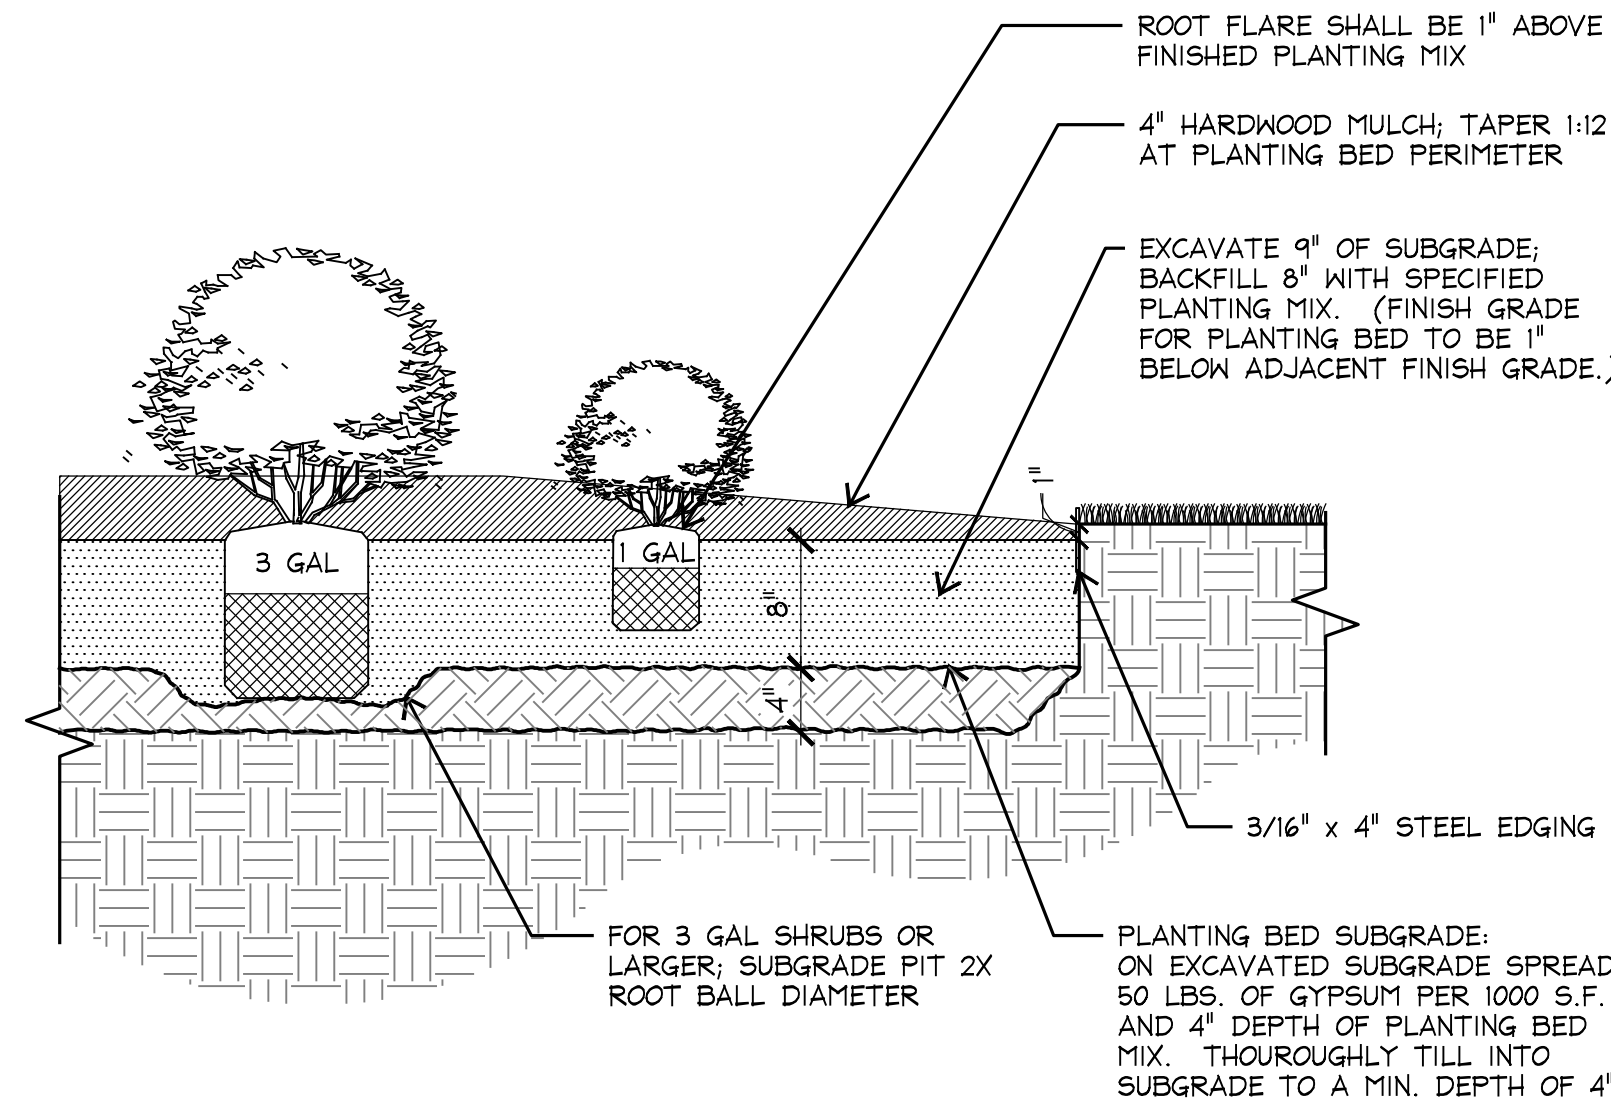

1 PLANTING BED DETAIL

SECTION

SCALE: 1"=1'-0"

PLANT LIST

TREES

QUANTITY	SYMBOL	COMMON NAME BOTANICAL NAME	SIZE	REMARKS
1	QF4	Monterrey Oak <i>Quercus polymorpha</i>	4" cal.; min. 10' ht.; min. 5' sprd.	Single trunk container grown; straight trunk with full and uniform canopy.
1	QT4	Texas Red Oak <i>Quercus texana</i>	4" cal.; min 12' ht; min 5' sprd.	Single trunk; B&B.
1	LI	Grape Myrtle <i>Lagerstroemia indica 'Dynamite'</i>	6' ht.; min. 4' sprd.	Multi-trunk; 3-5 trunks; 1-1/2" min. cane cal.; Full canopy; Dark green; B&B


SHRUBS AND ORNAMENTAL GRASSES

QUANTITY	SYMBOL	COMMON NAME BOTANICAL NAME	SIZE	REMARKS
1	AH	Harvard's Century Plant <i>Agave havardiana</i>	15 gal	Plant 40" o.c.
1	AQW	Flame Acanthus <i>Anisacanthus quadrifidus var. wrightii</i>	5 gal; 24" ht.; 24" sprd.	Plant 30" o.c.
1	DB	Bicolor Iris <i>Diets bicolor</i>	5 gal	Full; Plant 36" o.c.
1	JM	Primrose Jasmine <i>Jasminum mesnyi</i>	5 gal; 24" ht.; 24" sprd.	Plant 48" o.c.
1	LNG	Lantana 'New Gold' <i>Lantana camara</i>	1 gal.; 12' ht.; min. 36" sprd.	Full; Plant 18" o.c.
1	MSG	Maiden Grass <i>Miscanthus sinensis 'Gracillimus'</i>	5 gal; 24" ht.; 16" spread	Full, Plant 40" o.c.
1	OCE	Spineless Prickly Pear <i>Opuntia coccinifera 'Ellisiana'</i>	5 gal	Dark green; Full, Plant 36" o.c. Use needleless variety
1	RO	Rosemary <i>Rosemarinus officinalis</i>	3gal; 24" ht.; 36" sprd.	Plant 36" o.c.
1	SG	Autumn Sage <i>Salvia greggii 'Red'</i>	3 gal; 24" ht.	Plant 24" o.c.
1	ST	Mexican Feathergrass	1 gal; 12" ht.	Plant 18" o.c.
1	VR	Rusty Blackhaw Viburnum <i>Viburnum rufidulum</i>	5 gal; 24" ht.; 24" sprd.	Plant 48" o.c.
1	VS	Verbena <i>Verbena Spp.</i>	1 gal; 12" ht.; 24" sprd.	Plant 18" o.c.

LAWN

QUANTITY	SYMBOL	COMMON NAME BOTANICAL NAME	SIZE	REMARKS
1		Zeon Zoysia Grass 'Jammer'	Solid Sod	
1		Native Seed Mix	Hydro Mulch	60% deer resistant seed mix, 40% Midway seed mix

NOTE:
CONTRACTOR TO VERIFY PLANT QUANTITIES REQUIRED TO CARRY OUT DESIGN INTENT AS SHOWN ON PLANS.

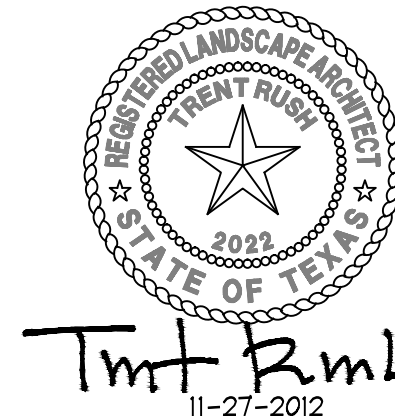

Landscape Architects • Planners
70 North East Loop 410 Suite 570
San Antonio, Texas 78216
(210) 366-9933 Fax: (210) 366-9916
Austin • Dallas • Houston • San Antonio

STEVENS RANCH RECREATION CENTER

CUMBERLAND STEVENS
RESIDENTIAL, LTD.

SAN ANTONIO, TEXAS

Project Number:
S11038

Designed: TR

Drawn: KN, NP

Reviewed: TR, JD

Date Issued:
NOVEMBER 27, 2012

Revisions:

Sheet Title:
PLANTING LIST,
DETAILS AND
TREE CANOPY CALS

Sheet Number:

LP 2.1