



Z:\Temp\Tres\324x36.dwg

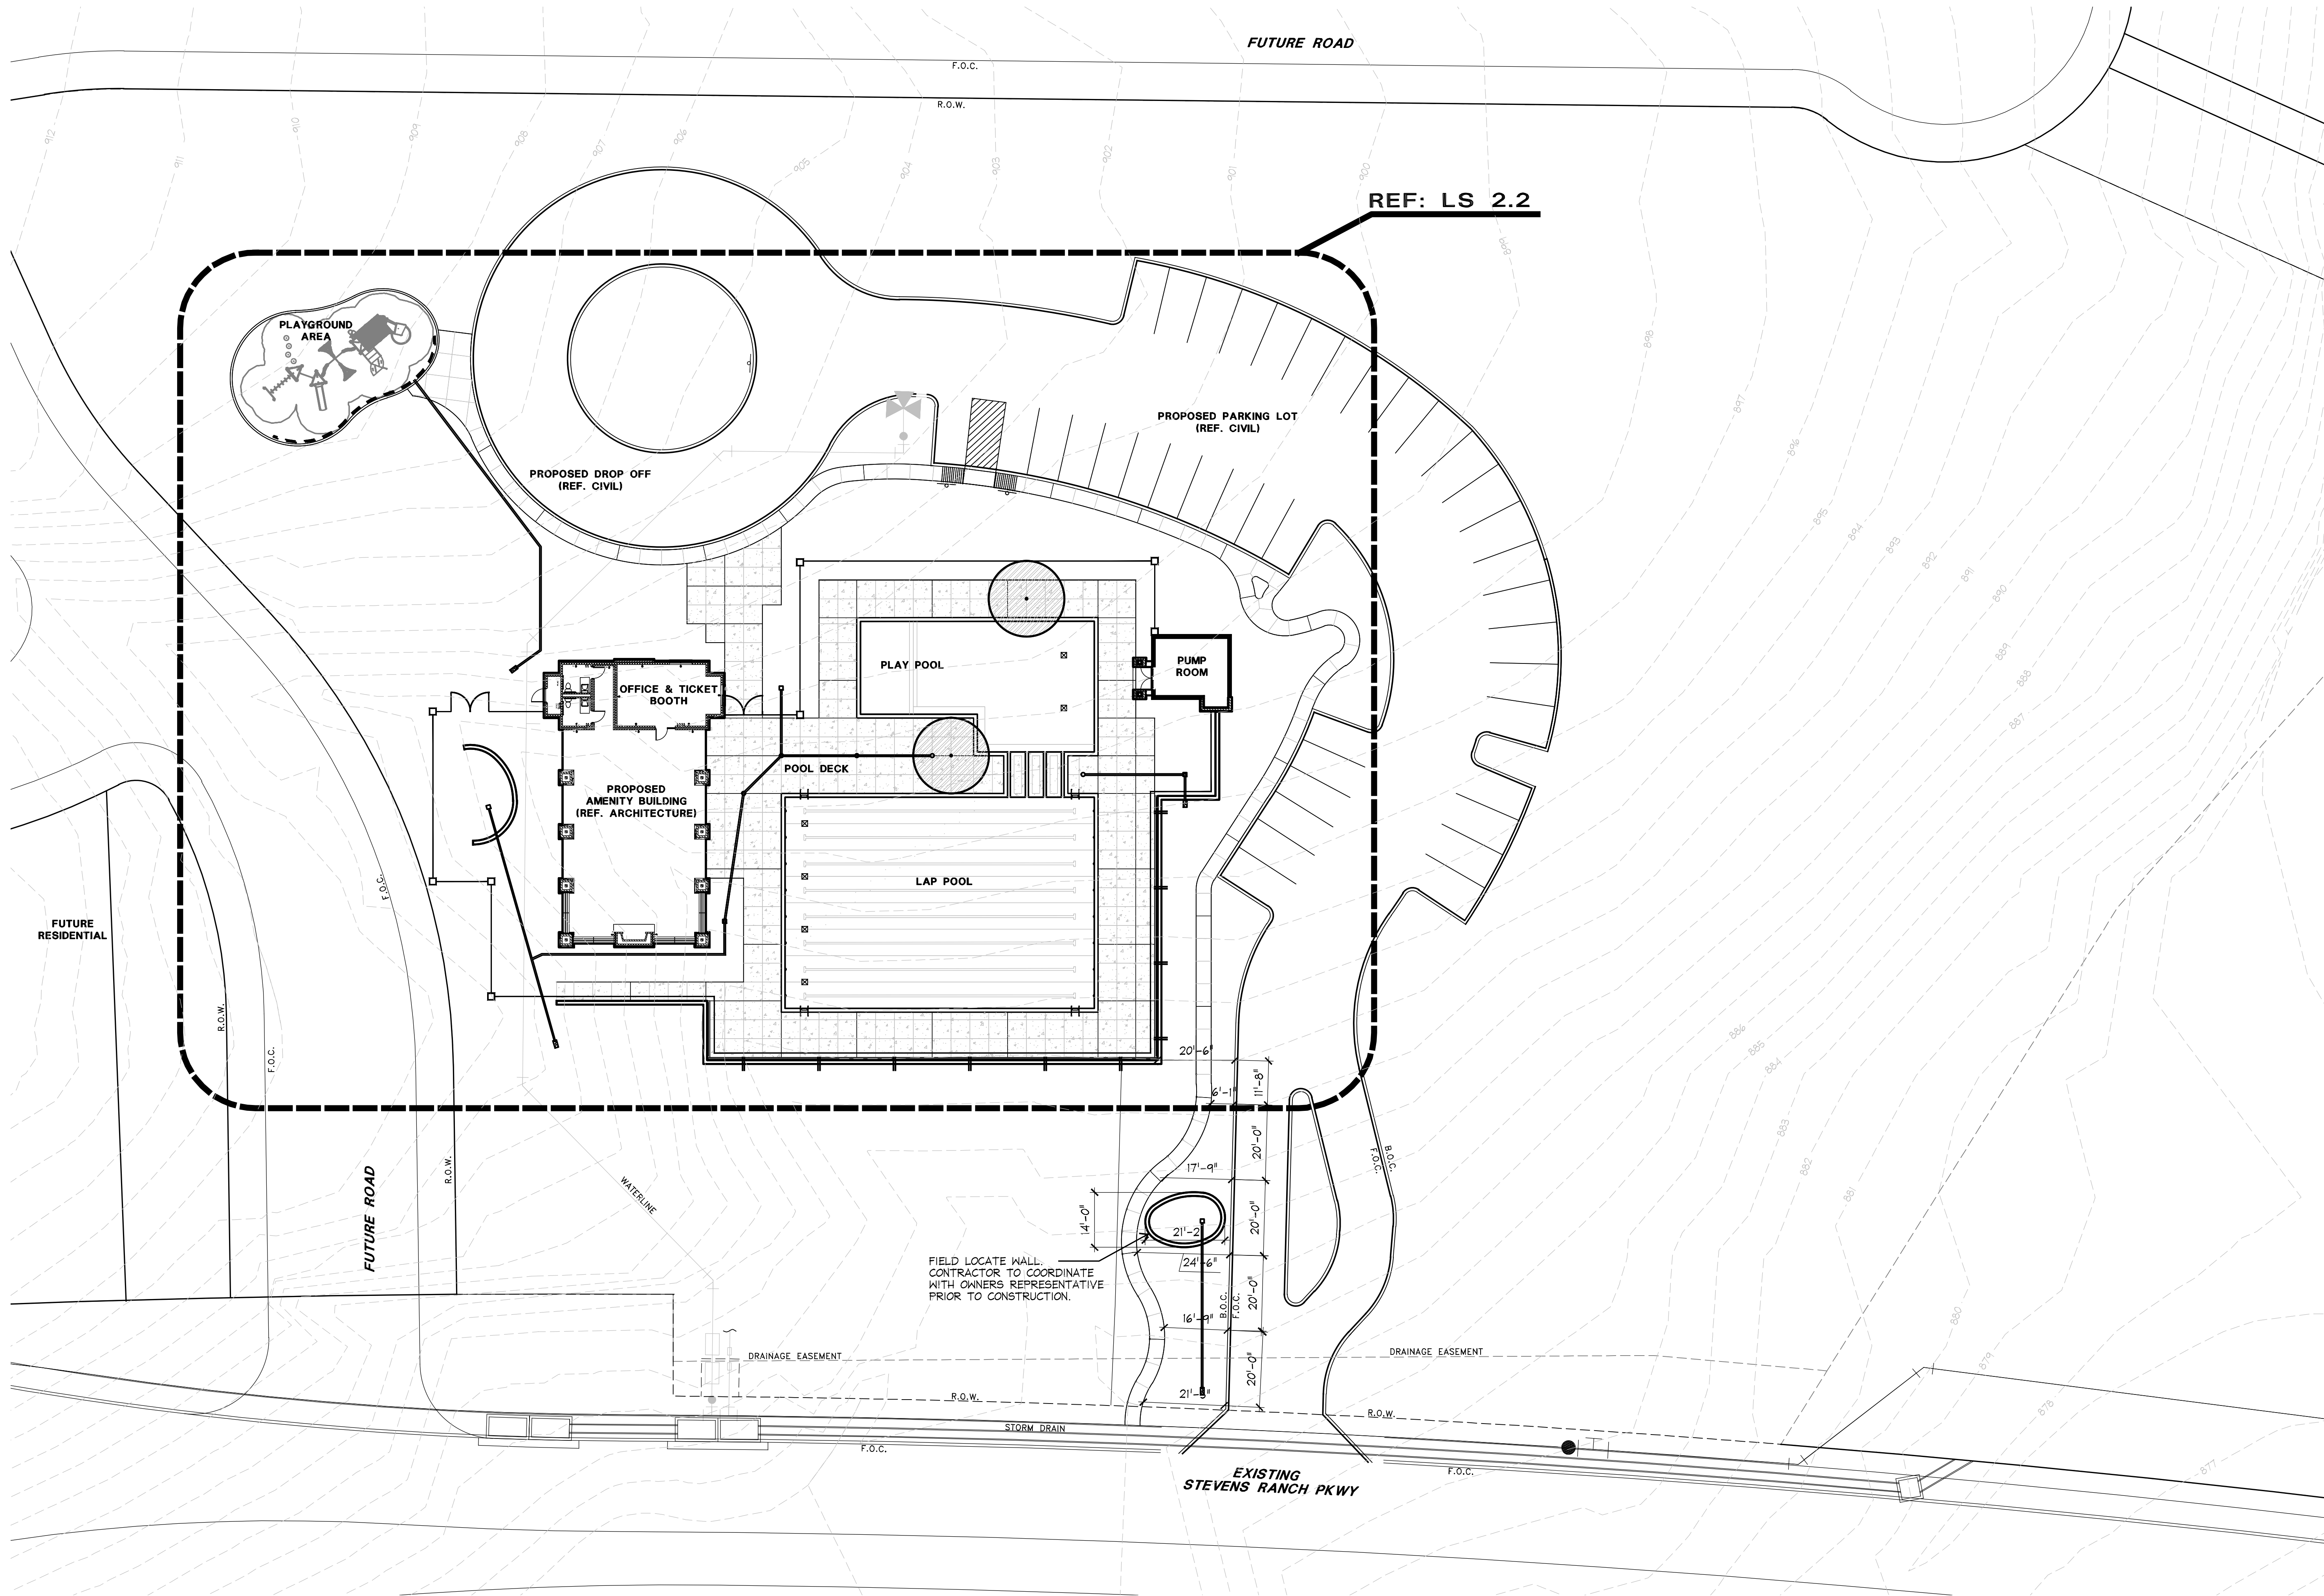

NOTE:
• DIMENSIONS ARE TO BACK OF CURB OR CENTERLINE OF ROADWAY UNLESS OTHERWISE NOTED.
• CONTRACTOR TO STAKE LAYOUT FOR APPROVAL PRIOR TO CONSTRUCTION.
• REF. LS 1.2 FOR SITEPLAN LAYOUT.

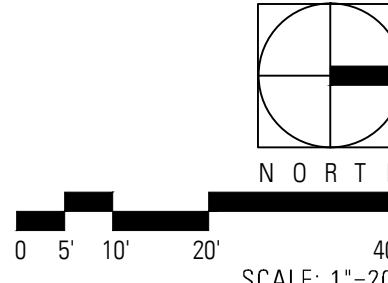

Tmt BmL
11-27-2012
Landscape Architects • Planners
70 North East Loop 410 Suite 570
San Antonio, Texas 78216
(210) 366-9933 Fax: (210) 366-9916
Austin • Dallas • Houston • San Antonio

Project:
**STEVENS RANCH
RECREATION CENTER**

CUMBERLAND STEVENS
RESIDENTIAL, LTD.

SAN ANTONIO, TEXAS

Project Number:
S11038

Designed: TR

Drawn: KN, NP

Reviewed: TR, JD

Date Issued:
NOVEMBER 27, 2012

Revisions:

Sheet Title:
**DIMENSION
CONTROL PLAN**

Sheet Number:
LS 2.1