
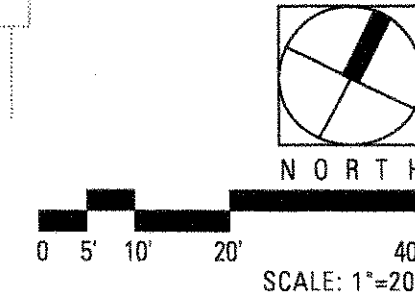


Q:\cadd\2007\CAD blocks\SP4x36.dwg

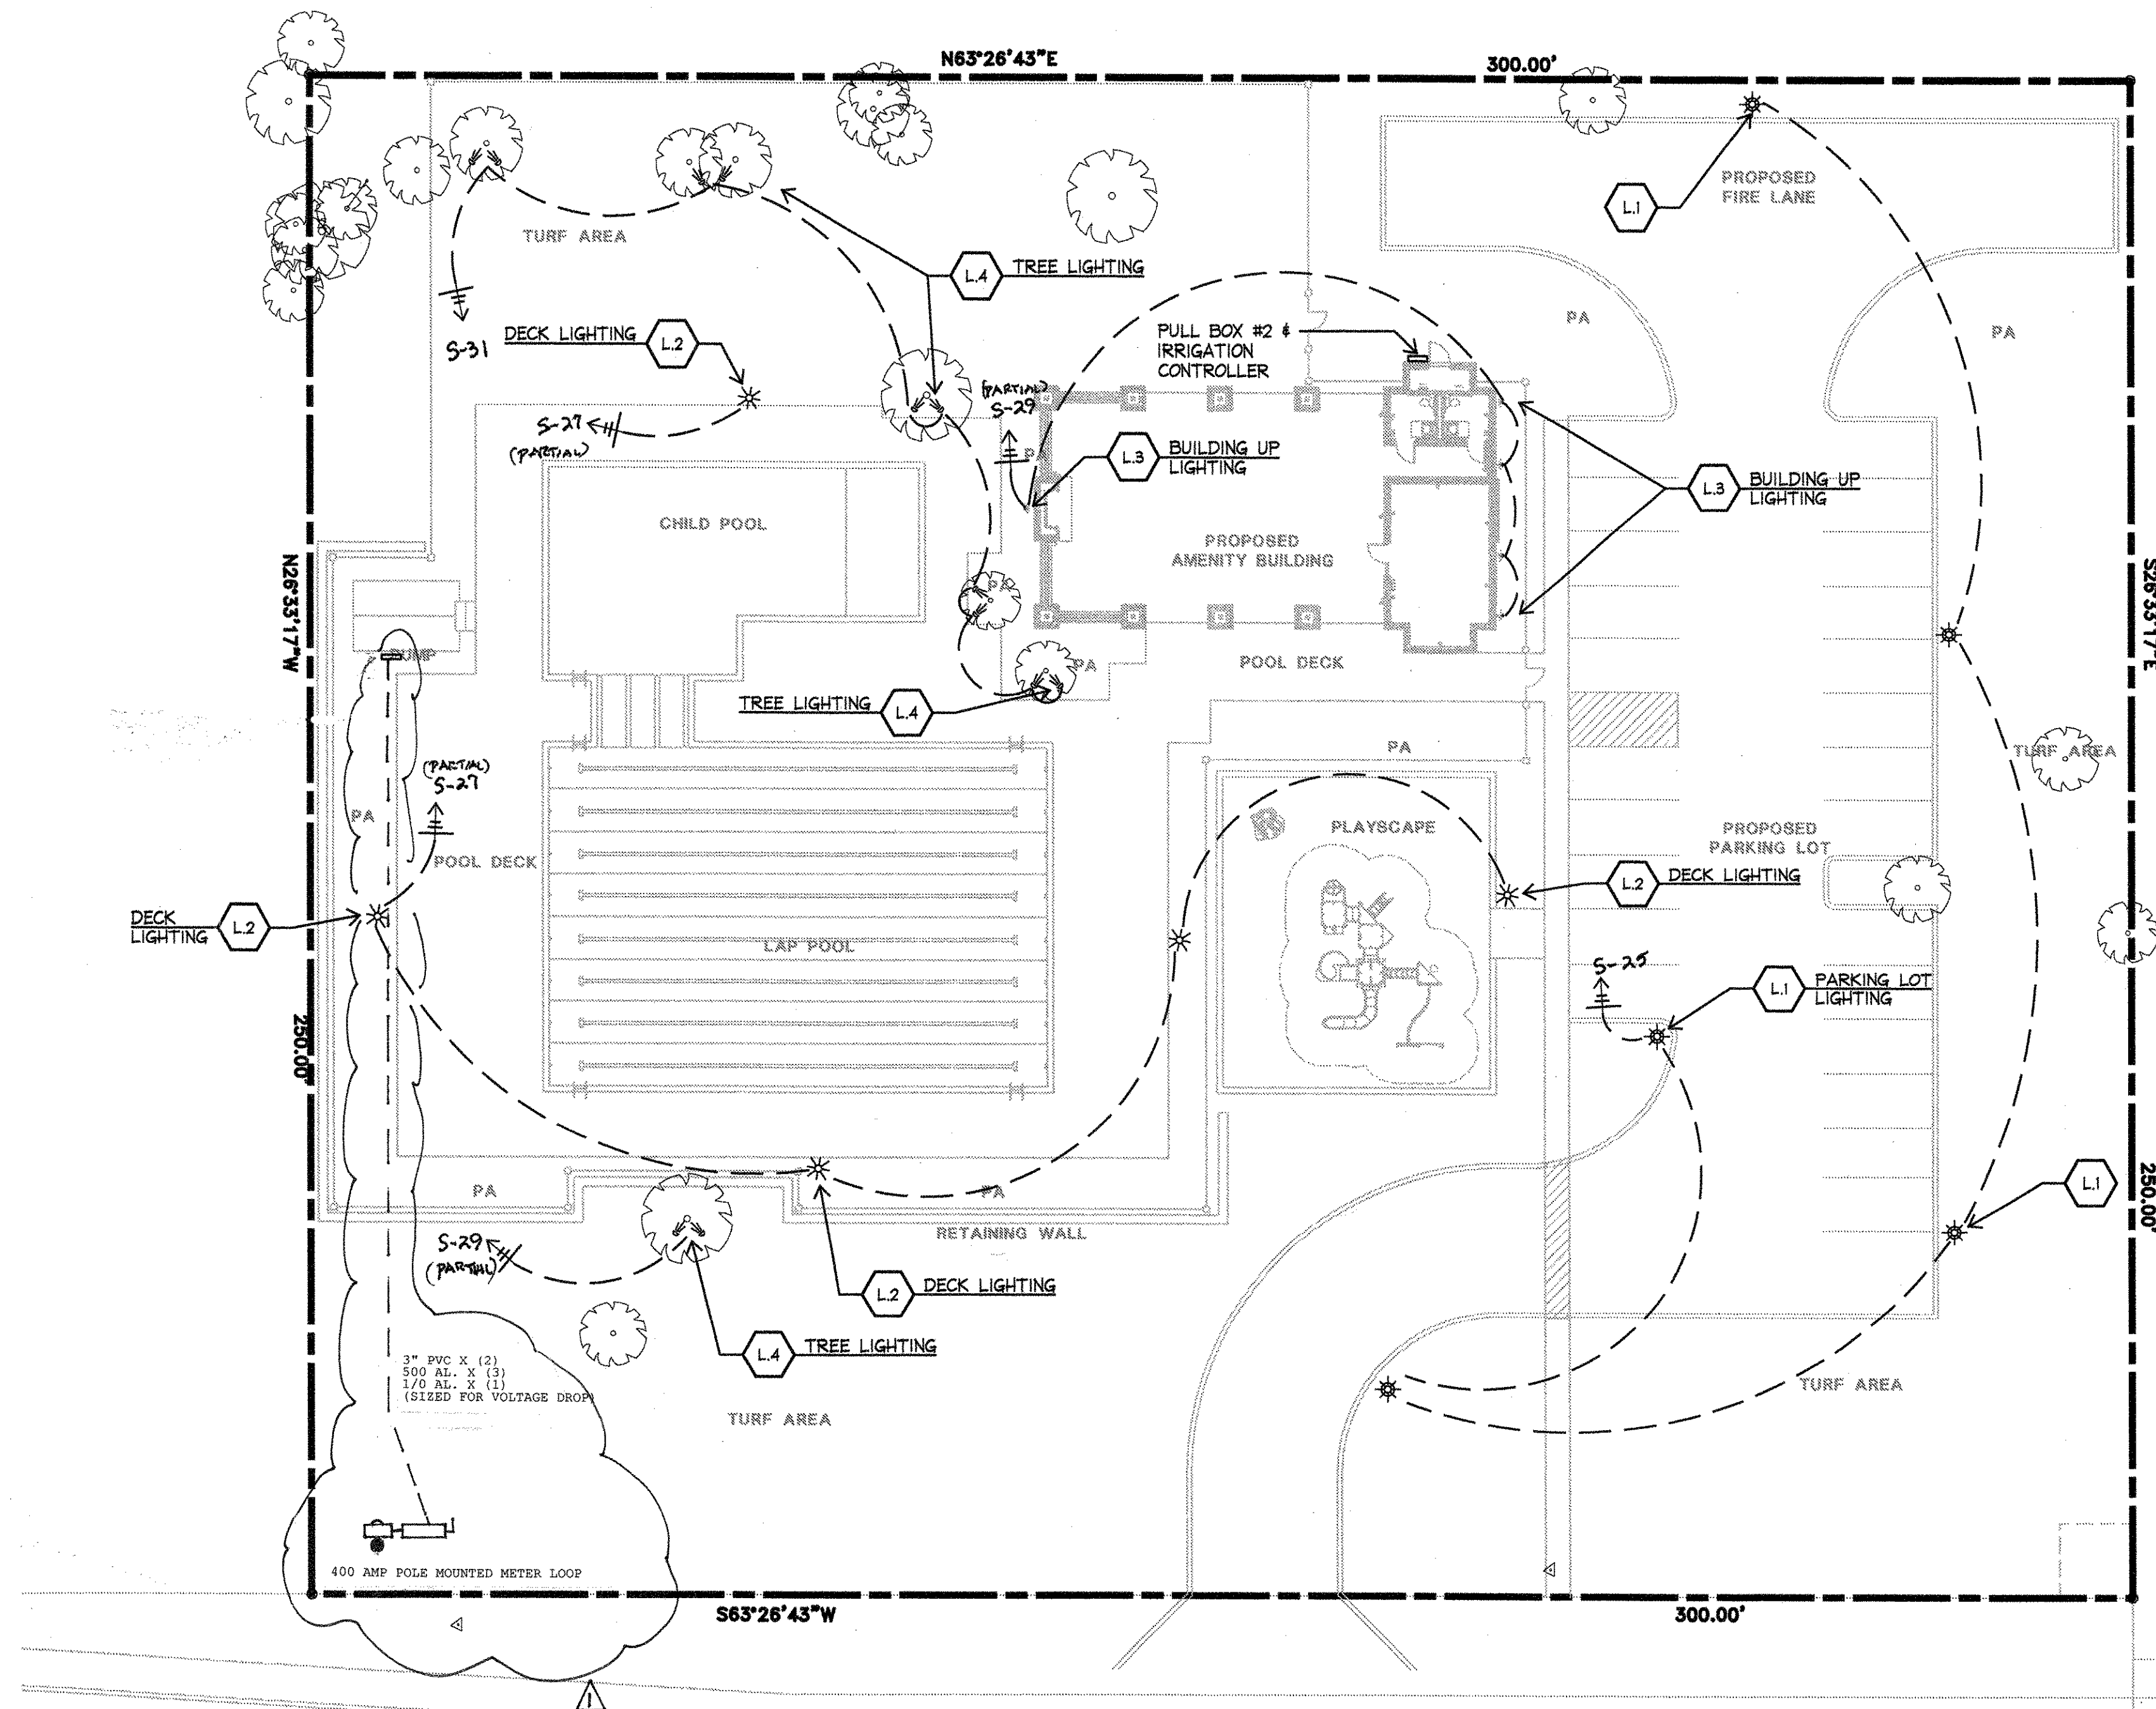

| LIGHTING SCHEDULE  |                                                                                 |                 |                 |       |       |     |   |
|--------------------|---------------------------------------------------------------------------------|-----------------|-----------------|-------|-------|-----|---|
| LANDSCAPE LIGHTING |                                                                                 |                 |                 |       |       |     |   |
| KEY                | DESCRIPTION /MODEL NUMBER                                                       | LA<br>MP<br>No. | LAMP<br>TYPE    | WATTS | VOLTS | VA  | REMARKS   |
| L1                 | SE'LUX SATURN CUTOFF SERIES<br>SAC-R2-1-H150T6-830-BZ-120<br>POLE: AT535-16-BZ  | 1               | METAL<br>HALIDE | 150   | 120   | 185 | POLE MOUNTED AREA LIGHT WITH FULL<br>CUTOFF WITH THE LAMP FULLY SHIELDED.<br>16' POLE HEIGHT                                   |
| L2                 | SE'LUX SATURN CUTOFF SERIES<br>SAC-R2-1-H150T6-830-BZ-120<br>POLE: AT535-12-BZ  | 1               | METAL<br>HALIDE | 70    | 120   | 88  | POLE MOUNTED AREA LIGHT WITH FULL<br>CUTOFF WITH THE LAMP FULLY SHIELDED.<br>12' POLE HEIGHT                                   |
| L3                 | LUMASCAPE UPLIGHT LUMINAIRE<br>LS843-227-X-E-82-XK-28-N-4                       | 1               | METAL<br>HALIDE | 20    | 120   | 35  | UPLIGHT LUMINAIRE WITH (1) 20 WATT<br>METAL HALIDE LAMP. INCLUDES LS685<br>FILTER, LS699 WALL WASH OPTICS AND<br>TM-20W30 LAMP |
| L4                 | GREENLEE TREE UPLIGHT<br>BAL-FL100MH-BRZ-BAL-CSC<br>CH-100-MH-120-BRZ-TR-TR KEY | 1               | METAL<br>HALIDE | 100   | 120   | 130 | TREE UPLIGHTS WITH (1) 100 WATT METAL<br>HALIDE LAMP.                                                                          |

**NOTE:**

- ELECTRICAL CONTRACTOR TO VERIFY FIXTURES AND ACCESSORIES WITH THE OWNER / LANDSCAPE ARCHITECT PRIOR TO PURCHASE.
- CONTRACTOR TO COORDINATE THE EXACT LOCATION WITH THE OWNER / LANDSCAPE ARCHITECT AND THE UTILITY COMPANY FOR THE BEST LOCATION OF THE SERVICE ENTRANCE.
- ALL EXTERIOR POLE LIGHTS ARE TO BE CONTROLLED BY A PHOTOCELL AND TIMER.
- ELECTRICAL CONTRACTOR TO PROVIDE J-BOXES FOR THE LANDSCAPE LIGHTS. CONTRACTOR TO COORDINATE WITH LANDSCAPE ARCHITECT FOR THE EXACT LOCATIONS, REQUIREMENTS, AND CONTROLLING METHODS.
- BUILDING AND PUMP ROOM ELECTRICAL SHALL BE COORDINATED WITH PROJECT M.E.P. FOR FINAL ELECTRICAL LOADS AND DISCONNECT.

| VA   | TOWER ELECTRIC<br>546 ARTS CENTER DRIVE | ADDRESS 400<br>VOLTAGE 120/440 1 PH | PANEL: S            | VA   |
|------|-----------------------------------------|-------------------------------------|---------------------|------|
| 1560 | 1 Pump                                  | 2                                   | art Pool Lights (3) | 1800 |
| 1560 | 2 " "                                   | 3                                   | art Pool Lights (3) | 1800 |
| 1560 | 3 " "                                   | 4                                   | c/s                 | 1800 |
| 1560 | 5 Pump                                  | 6                                   | art Pool Lights (3) | 1800 |
| 1560 | 2 " "                                   | 8                                   | c/s                 | 1800 |
| 1560 | 7 " "                                   | 8                                   | art Pool Lights (3) | 1800 |
| 1560 | 9 Pump                                  | 10                                  | art Pool Lights (2) | 1200 |
| 1560 | 2 " "                                   | 12                                  | c/s                 | 1200 |
| 1560 | 11 " "                                  | 12                                  | art Pool Lights (2) | 1200 |
| 1560 | 1359 Pump                               | 14                                  | Pump                | 1560 |
| 1560 | 15 " "                                  | 16                                  | " "                 | 1560 |
| 1560 | 1729 Pump                               | 18                                  | Pump                | 1560 |
| 1560 | 19 " "                                  | 20                                  | " "                 | 1560 |
| 1560 | 2139 Pump                               | 22                                  |                     |      |
| 1560 | 23 " "                                  | 22                                  |                     |      |
| 925  | 25 Lot Lighting                         | 24                                  |                     |      |
| 440  | art Deck Lights                         | 26                                  |                     |      |
| 435  | 272/s Up Lighting                       | 28                                  |                     |      |
| 1300 | 29 Exterior                             | 30                                  |                     |      |
| 1200 | Free Lighting                           | 32                                  |                     |      |
| 600  | 31 Pool House Lights                    | 32                                  |                     |      |
| 1080 | 33 Pool House Plugs                     | 34                                  |                     |      |
|      | 358/s art Pool House Plugs              | 36                                  |                     |      |
|      |                                         | 38 100                              | Panel F (Pavillion) | 8430 |
| 37   |                                         | 40                                  | " "                 | 8552 |
| 39   |                                         | 40                                  | " "                 |      |